


DORMITORY HOUSING

CORNER OF GRAND AVE. AND MYRTLE AVE.


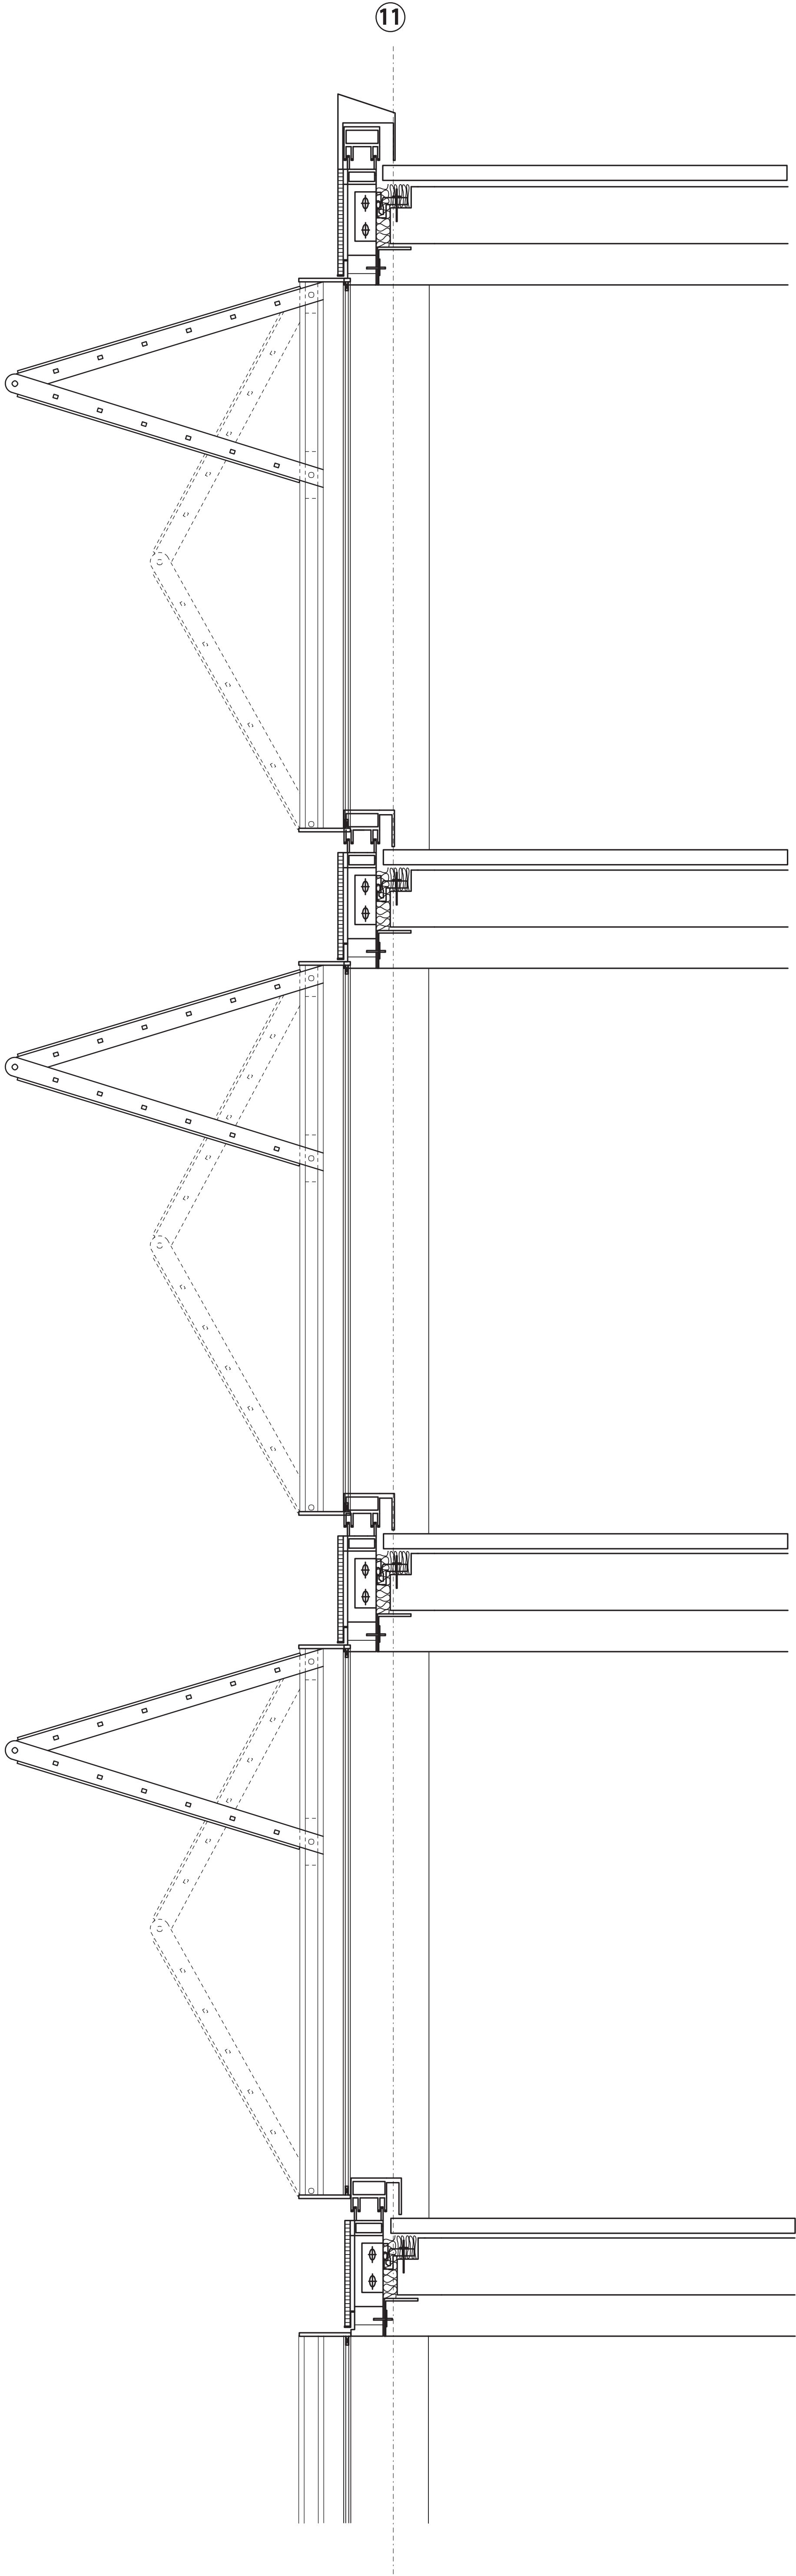


DETAIL WALL SECTION
Scale: 3/4"=1'


DENIZ OYMEN
NATHALIA RIVERA
COMPREHENSIVE DESIGN I
PROFESSOR ANDREW LYON
FALL 2014

DORMITORY HOUSING

CORNER OF GRAND AVE. AND MYRTLE AVE.

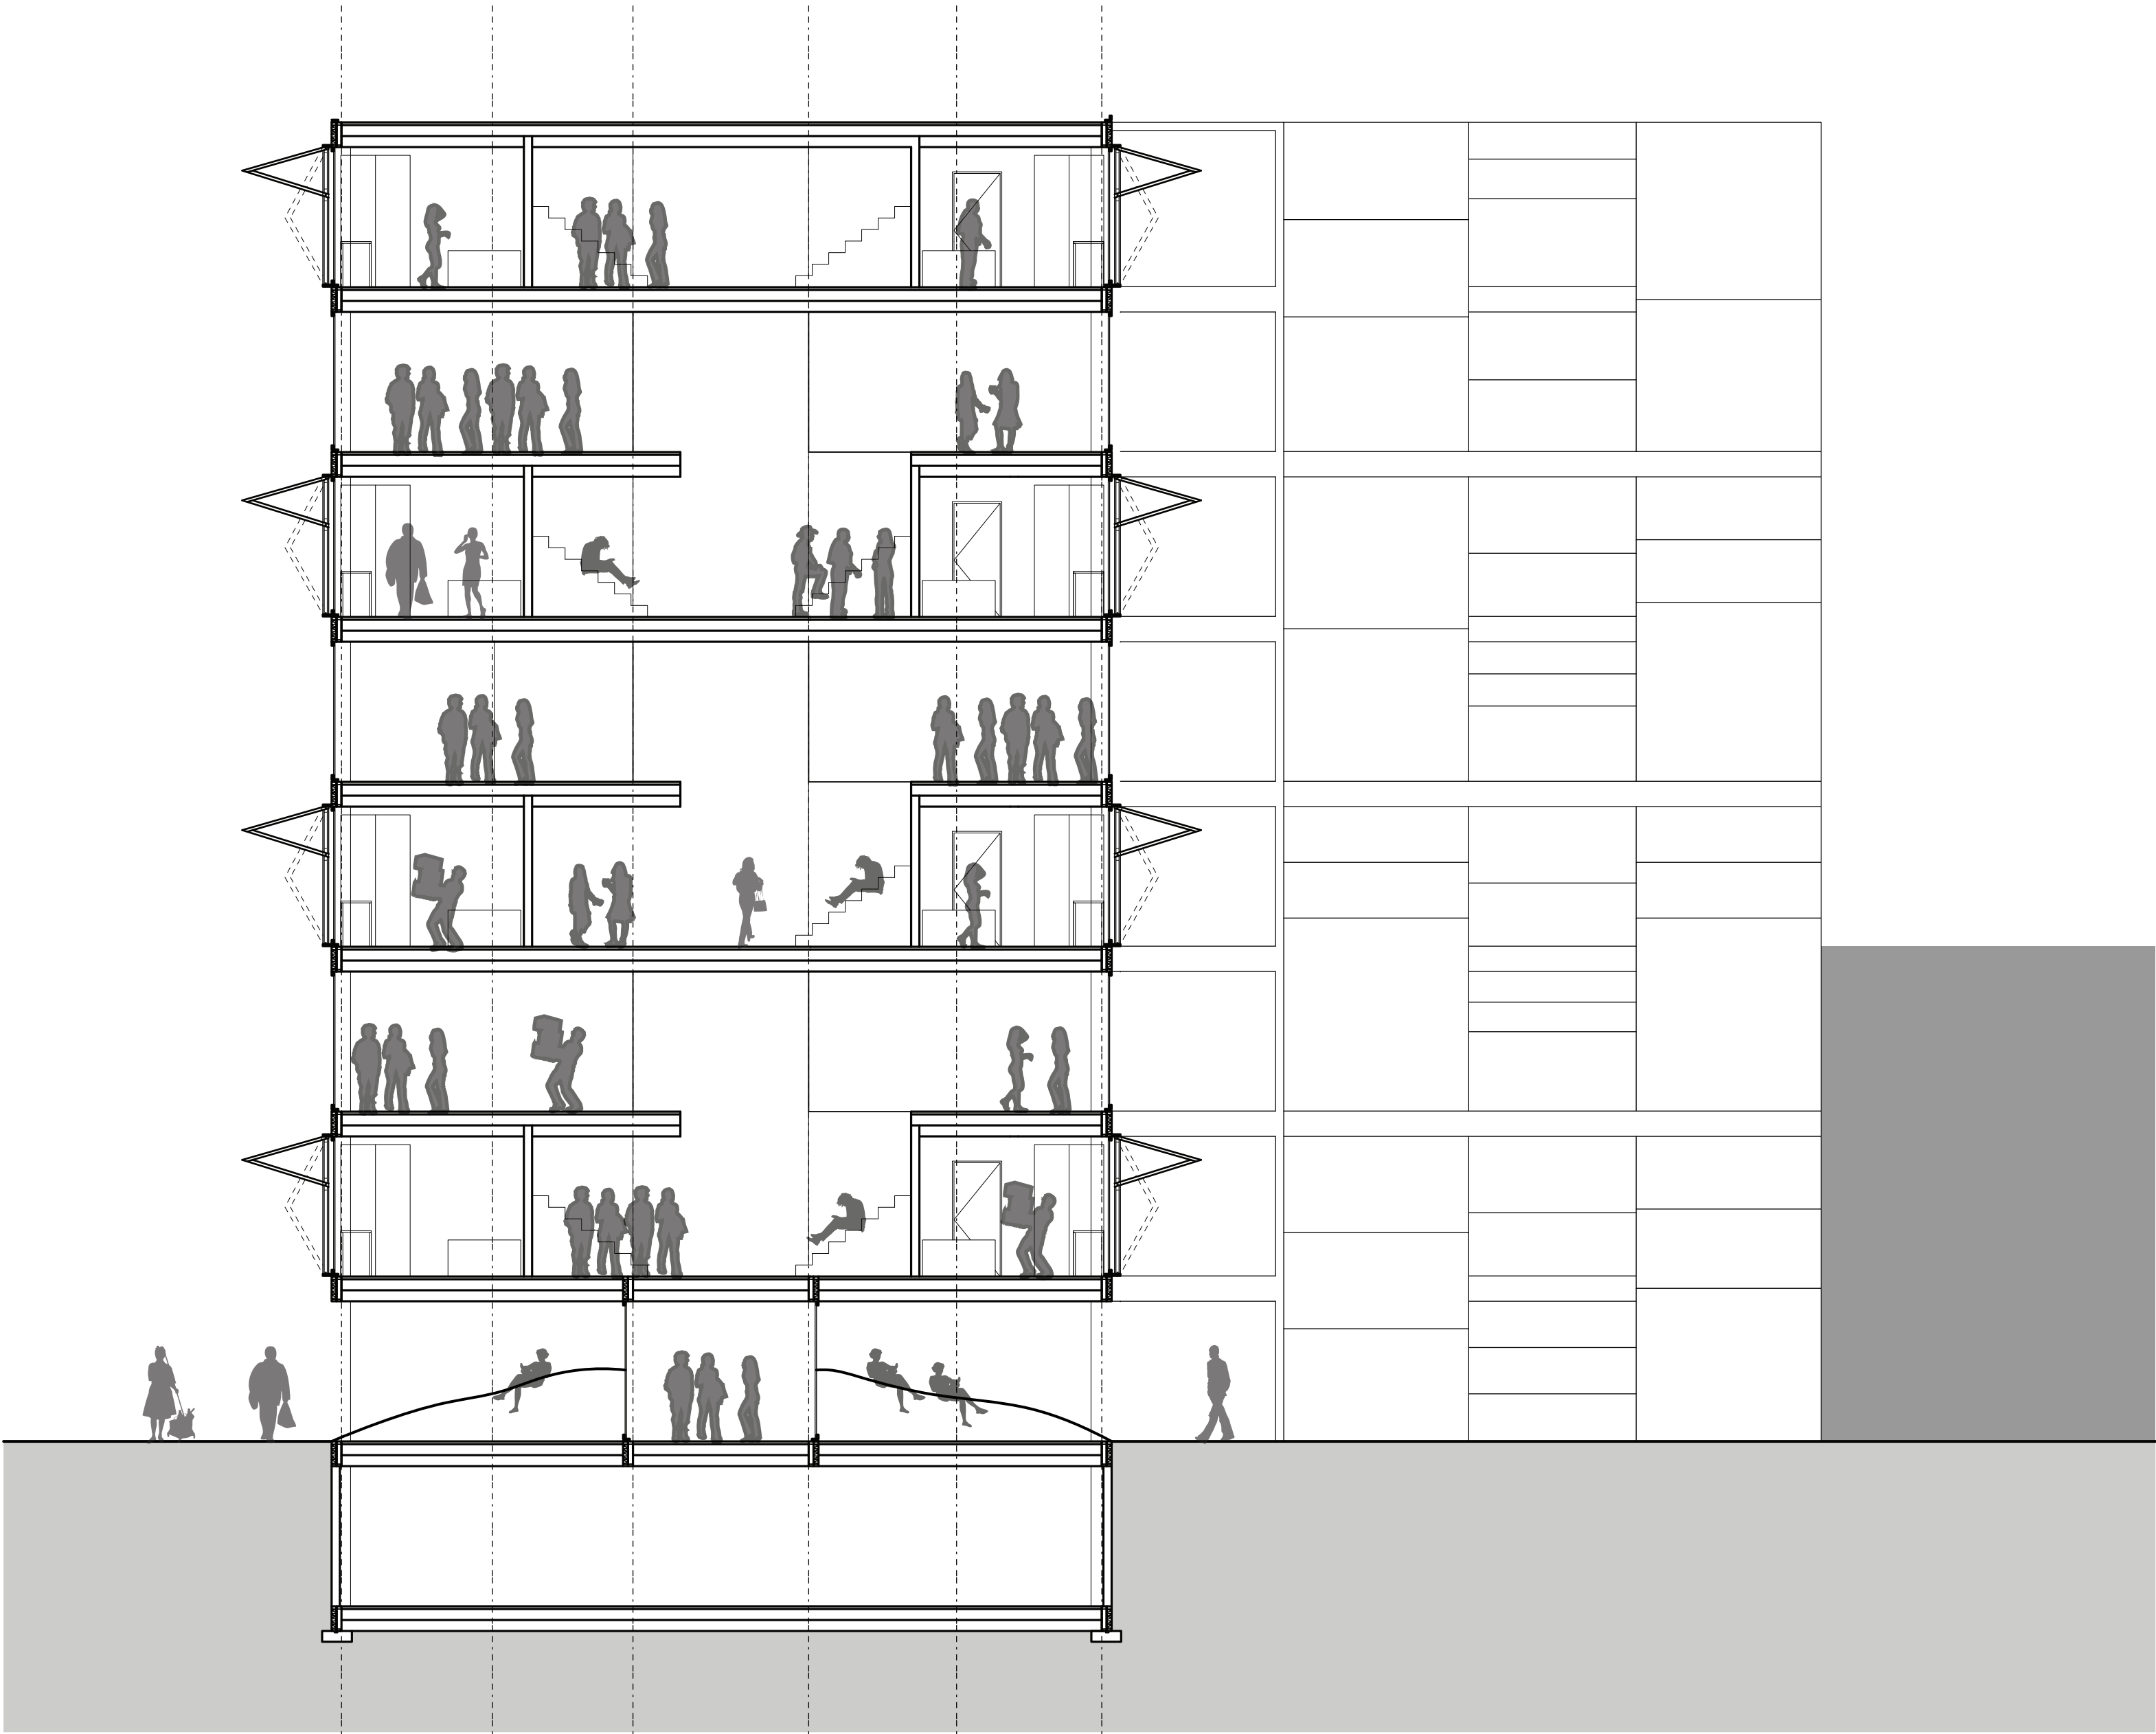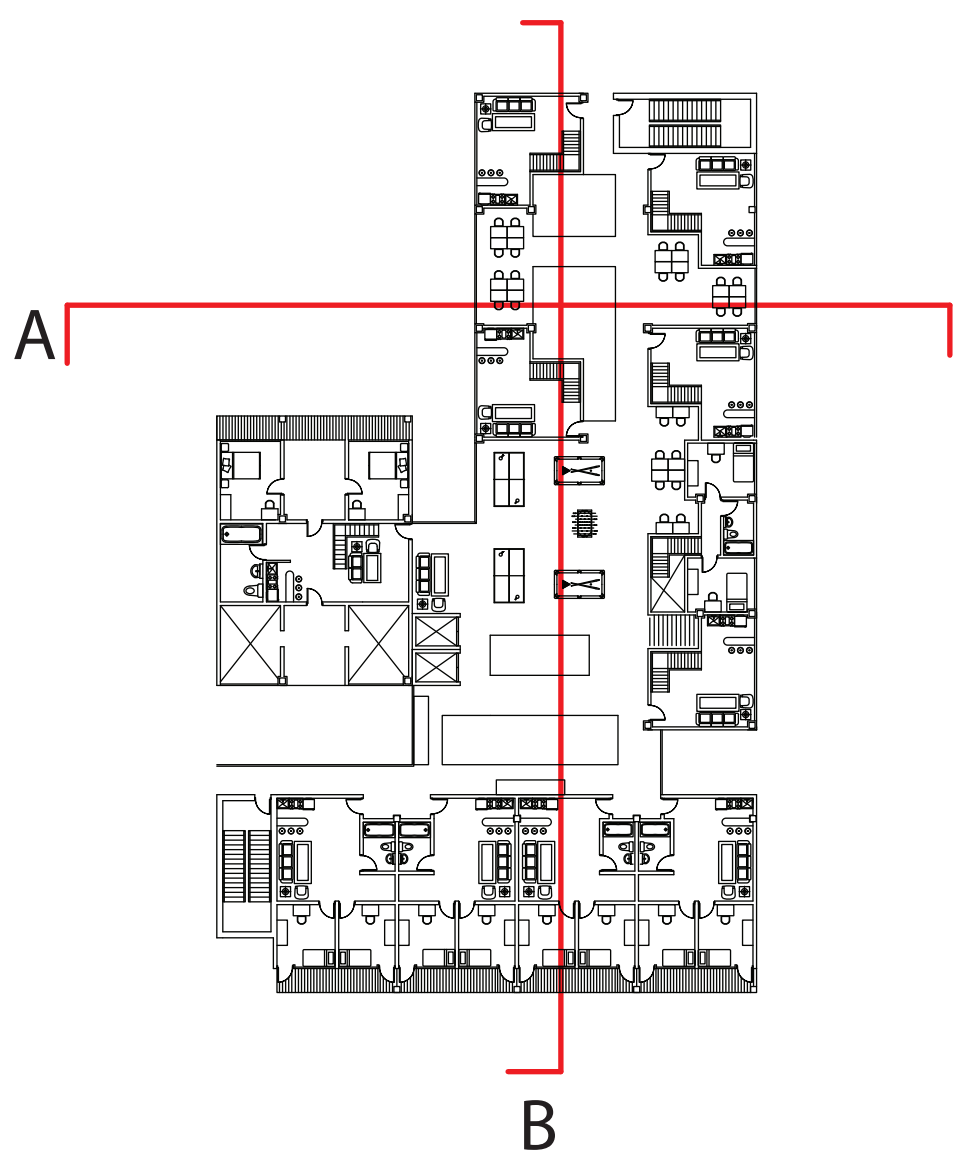

SECTION A

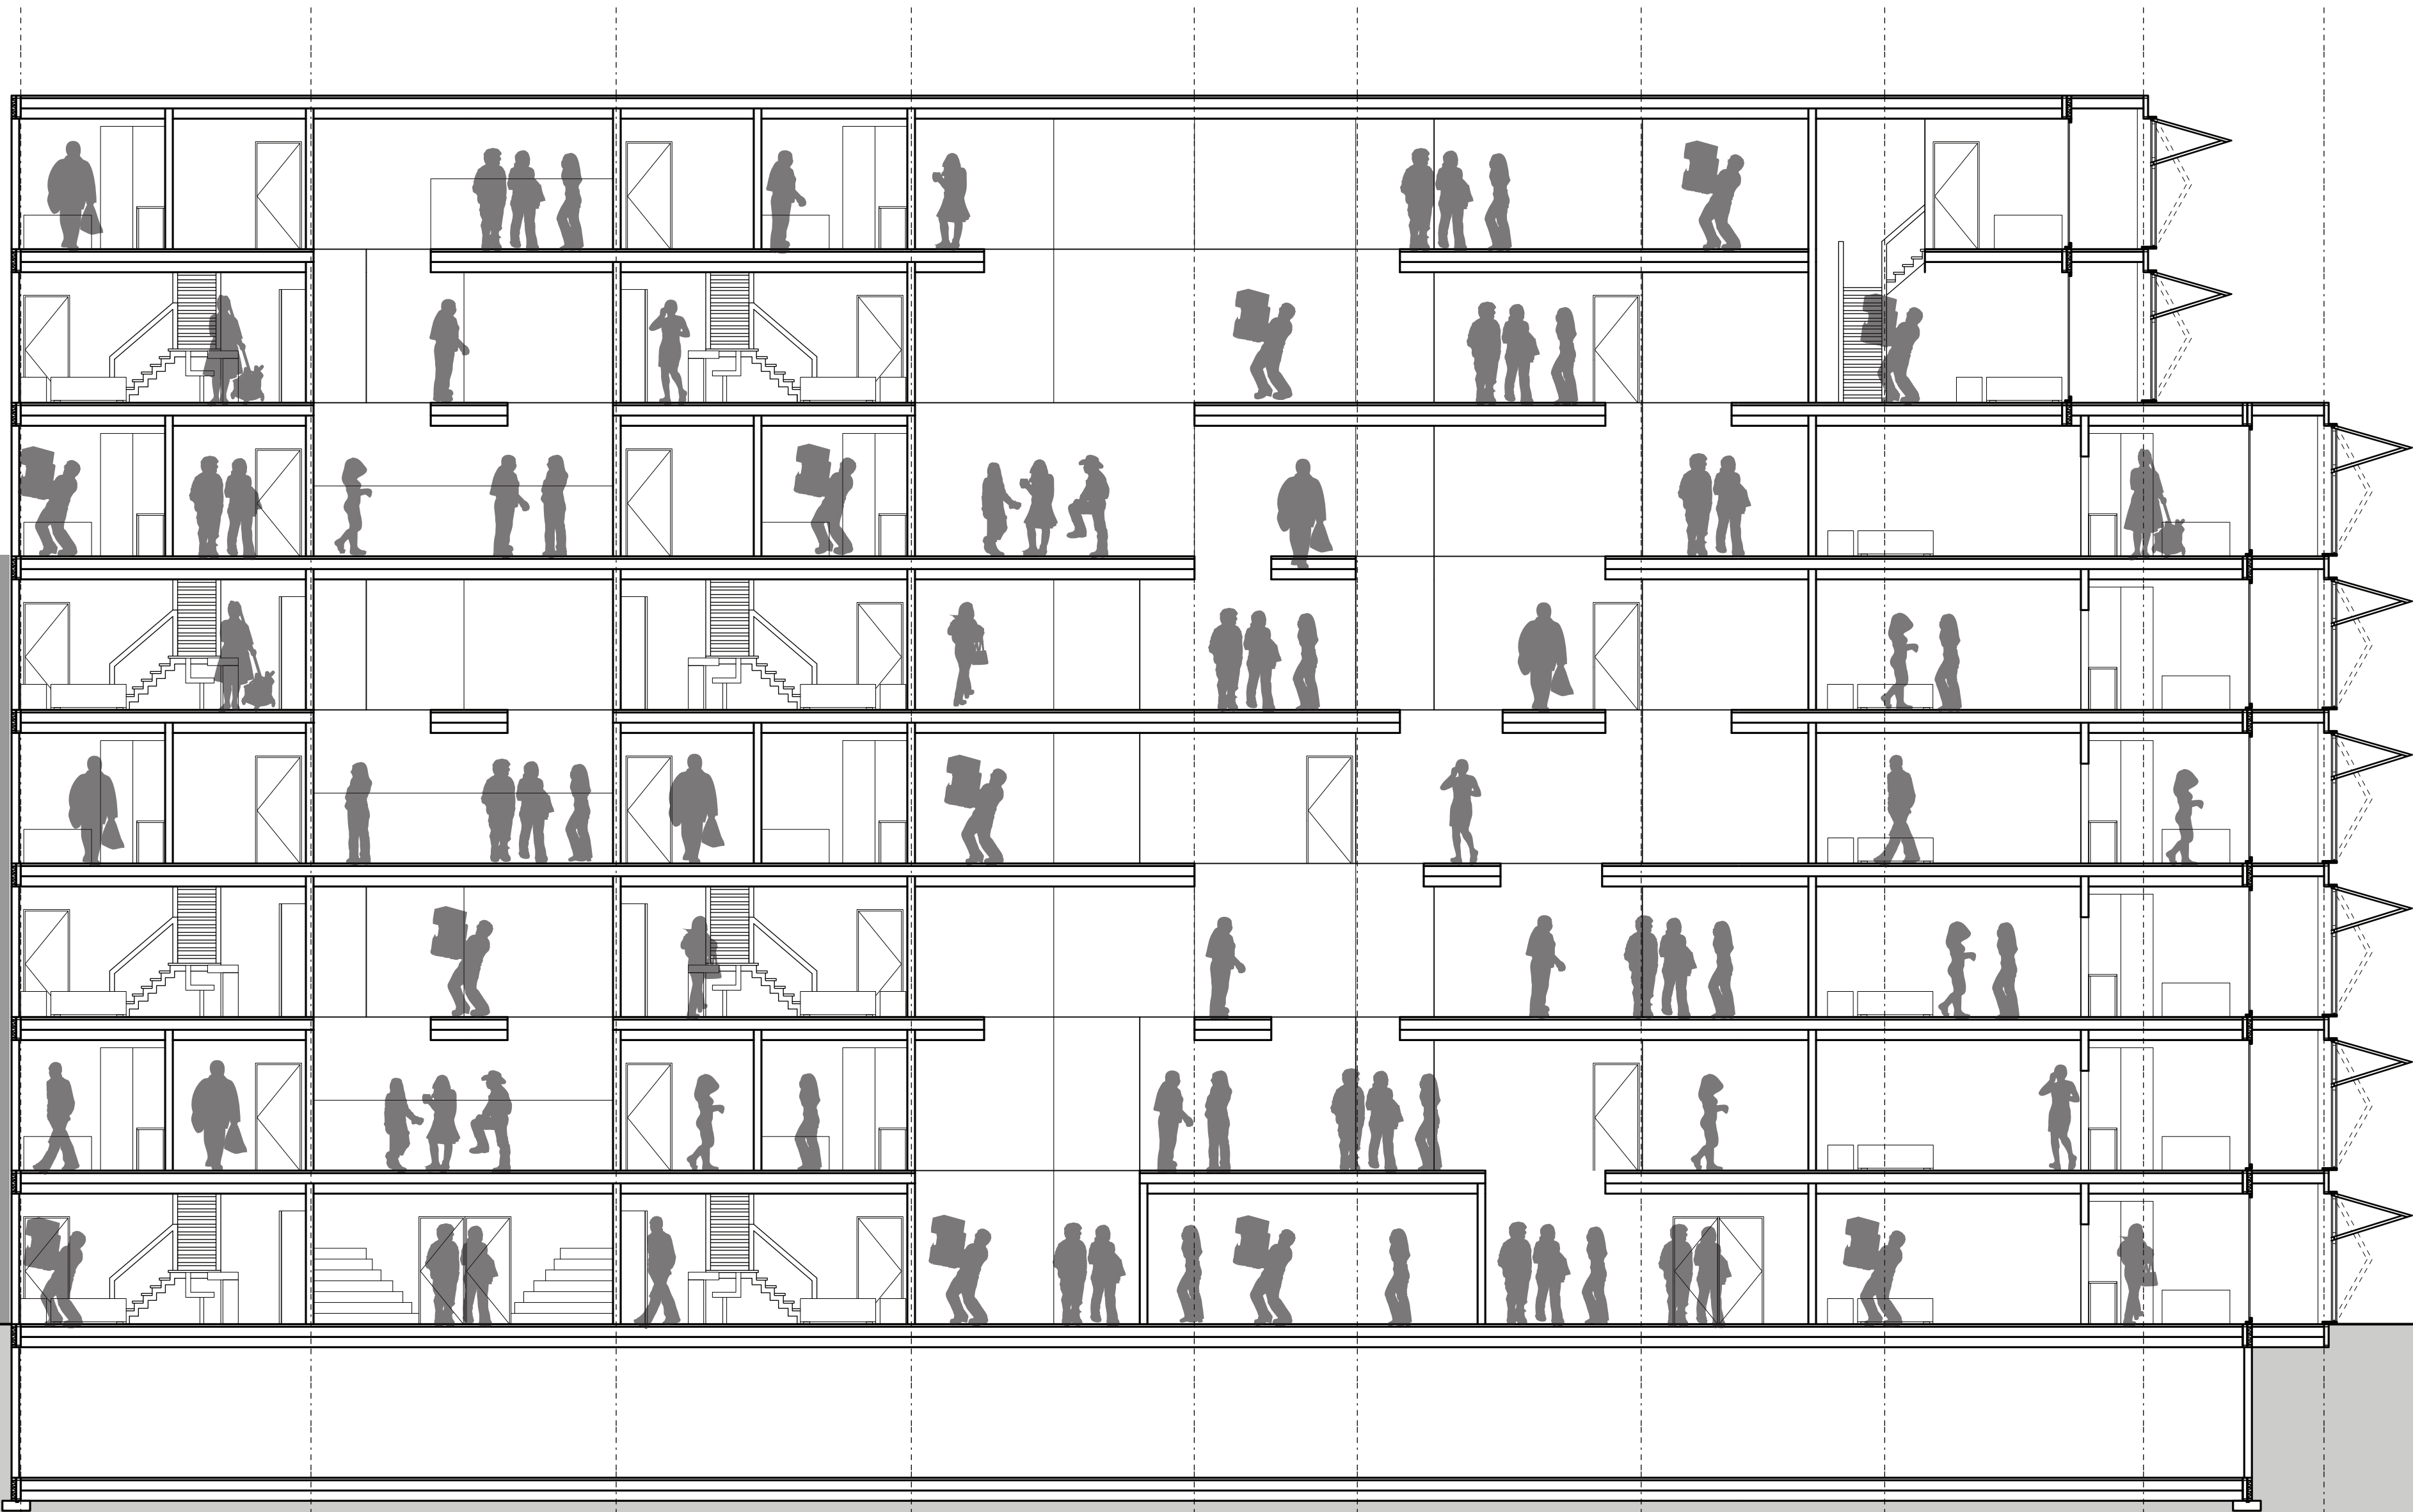

SECTION B

DORMITORY HOUSING

CORNER OF GRAND AVE. AND MYRTLE AVE.



ELEVATION A - MYRTLE AVENUE




ELEVATION B - GRAND AVENUE

DORMITORY HOUSING

CORNER OF GRAND AVE. AND MYRTLE AVE.



SECTION C

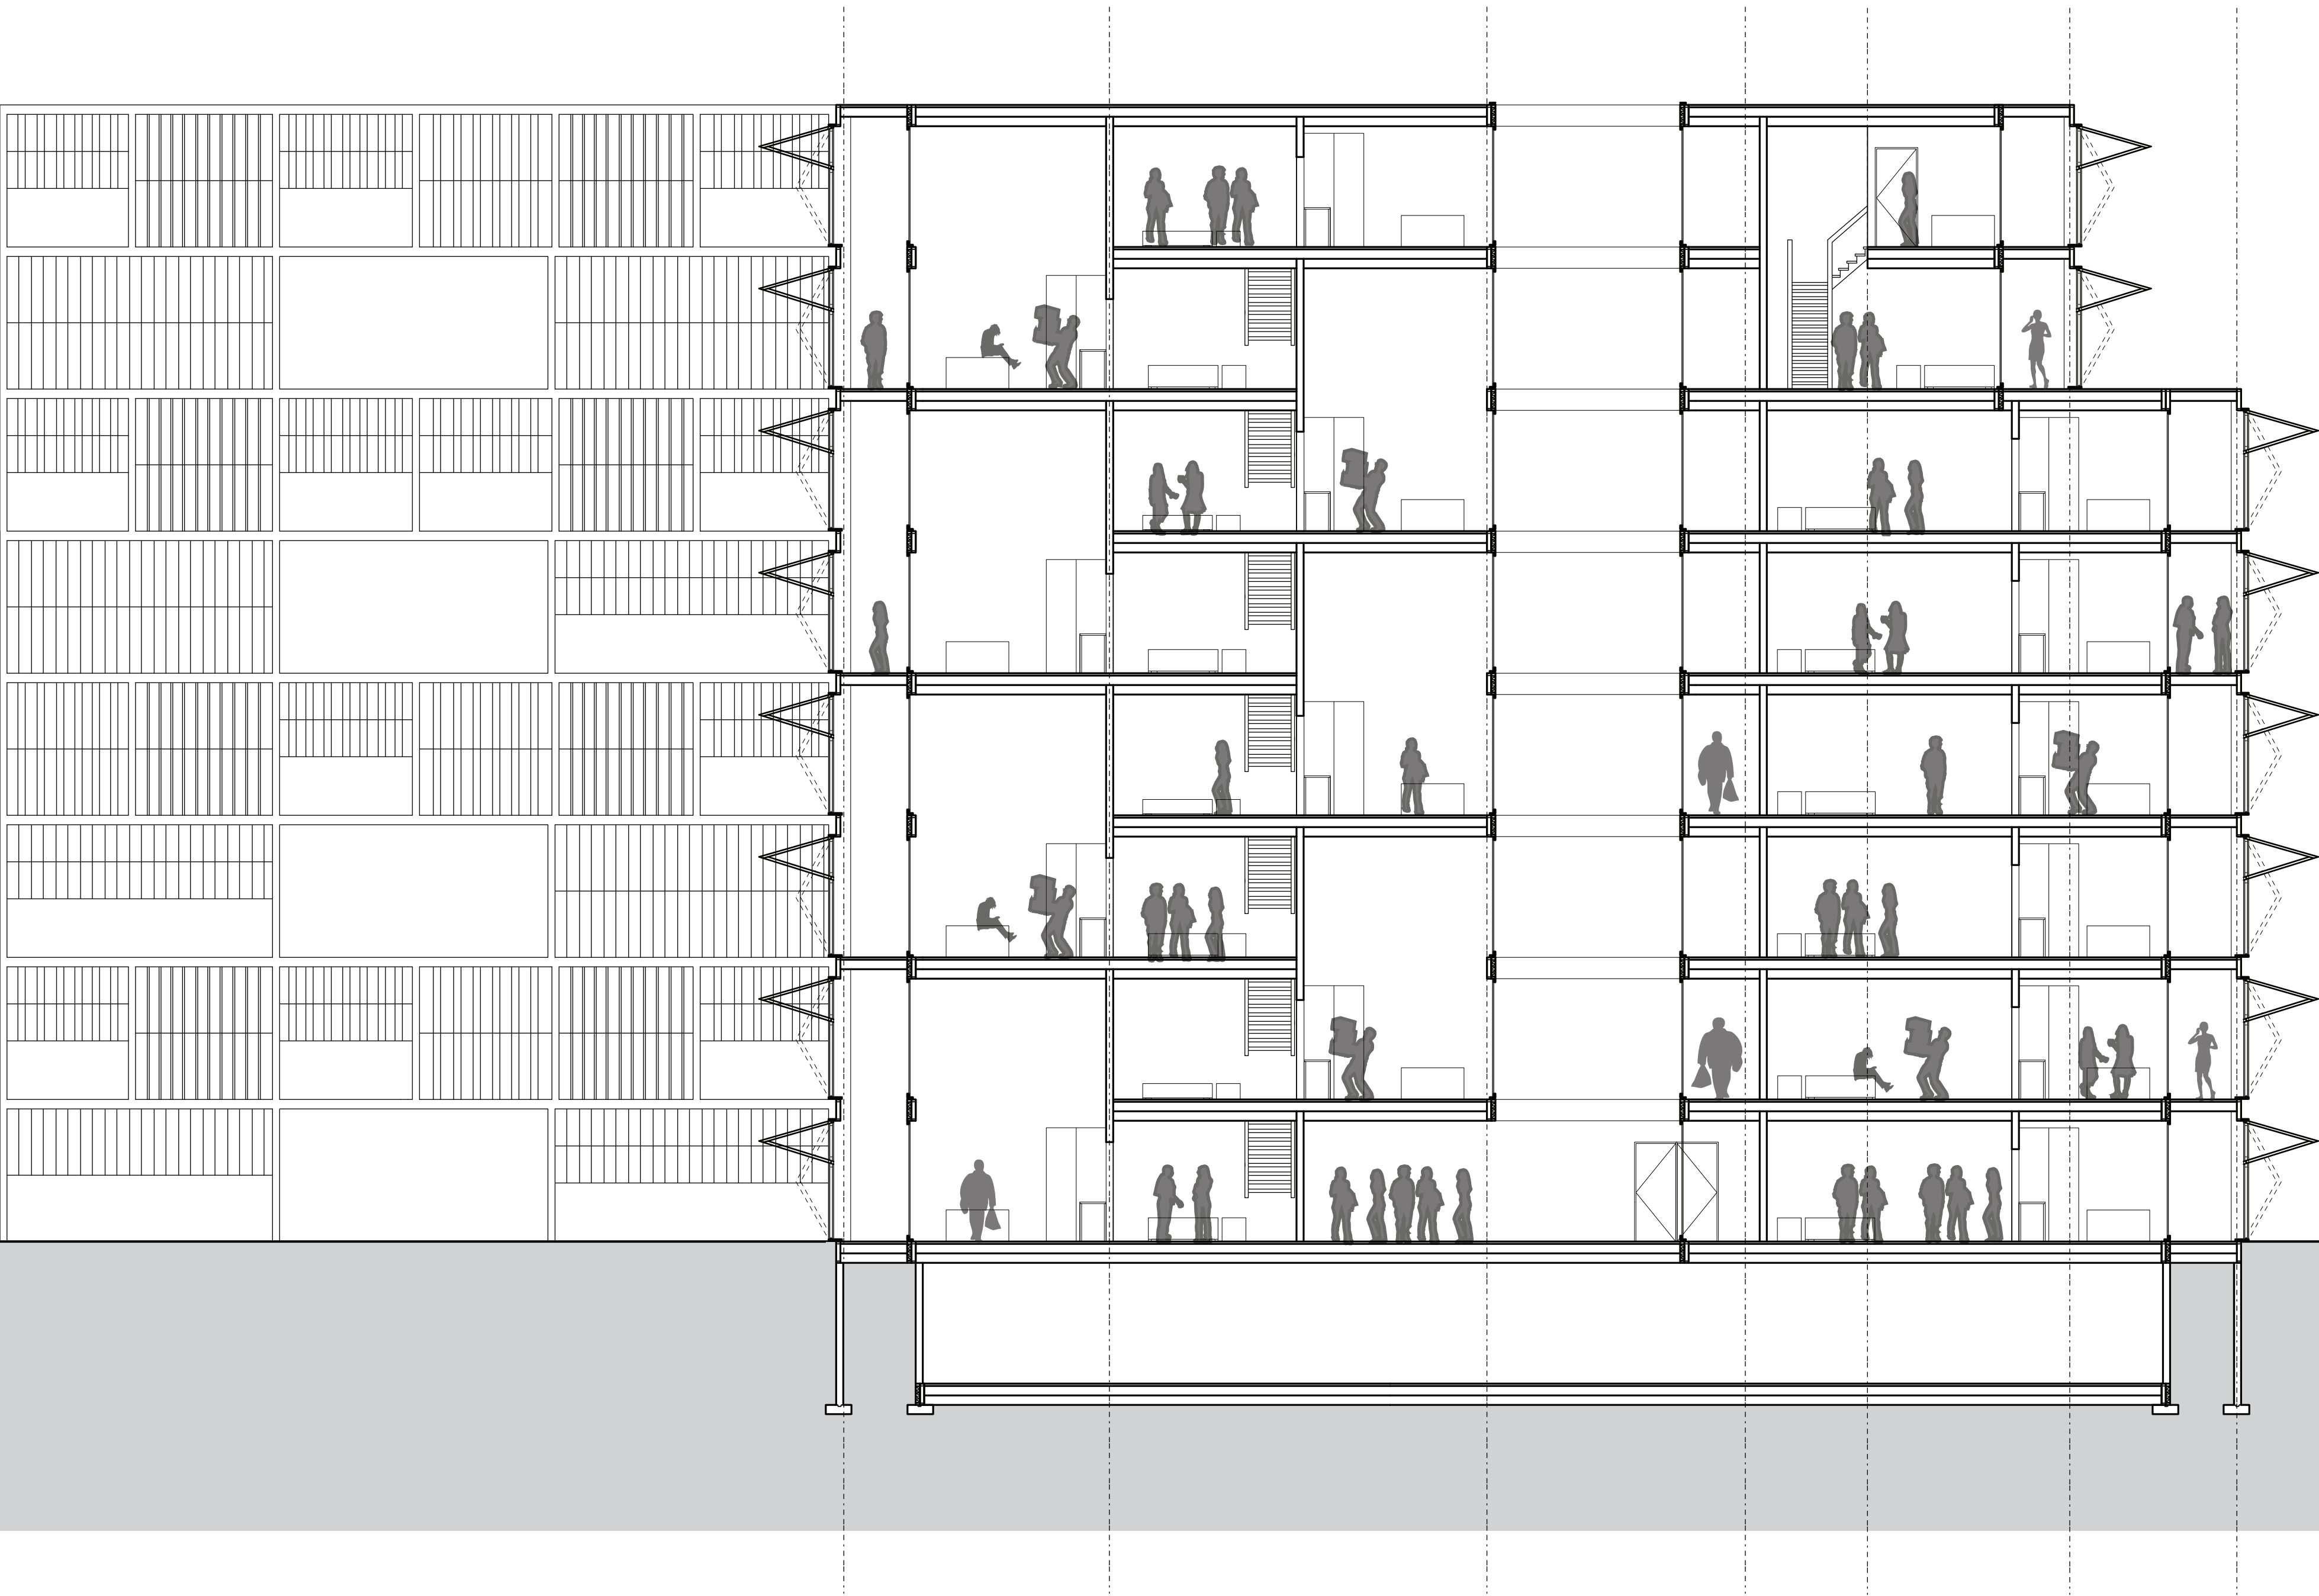

SECTION D