
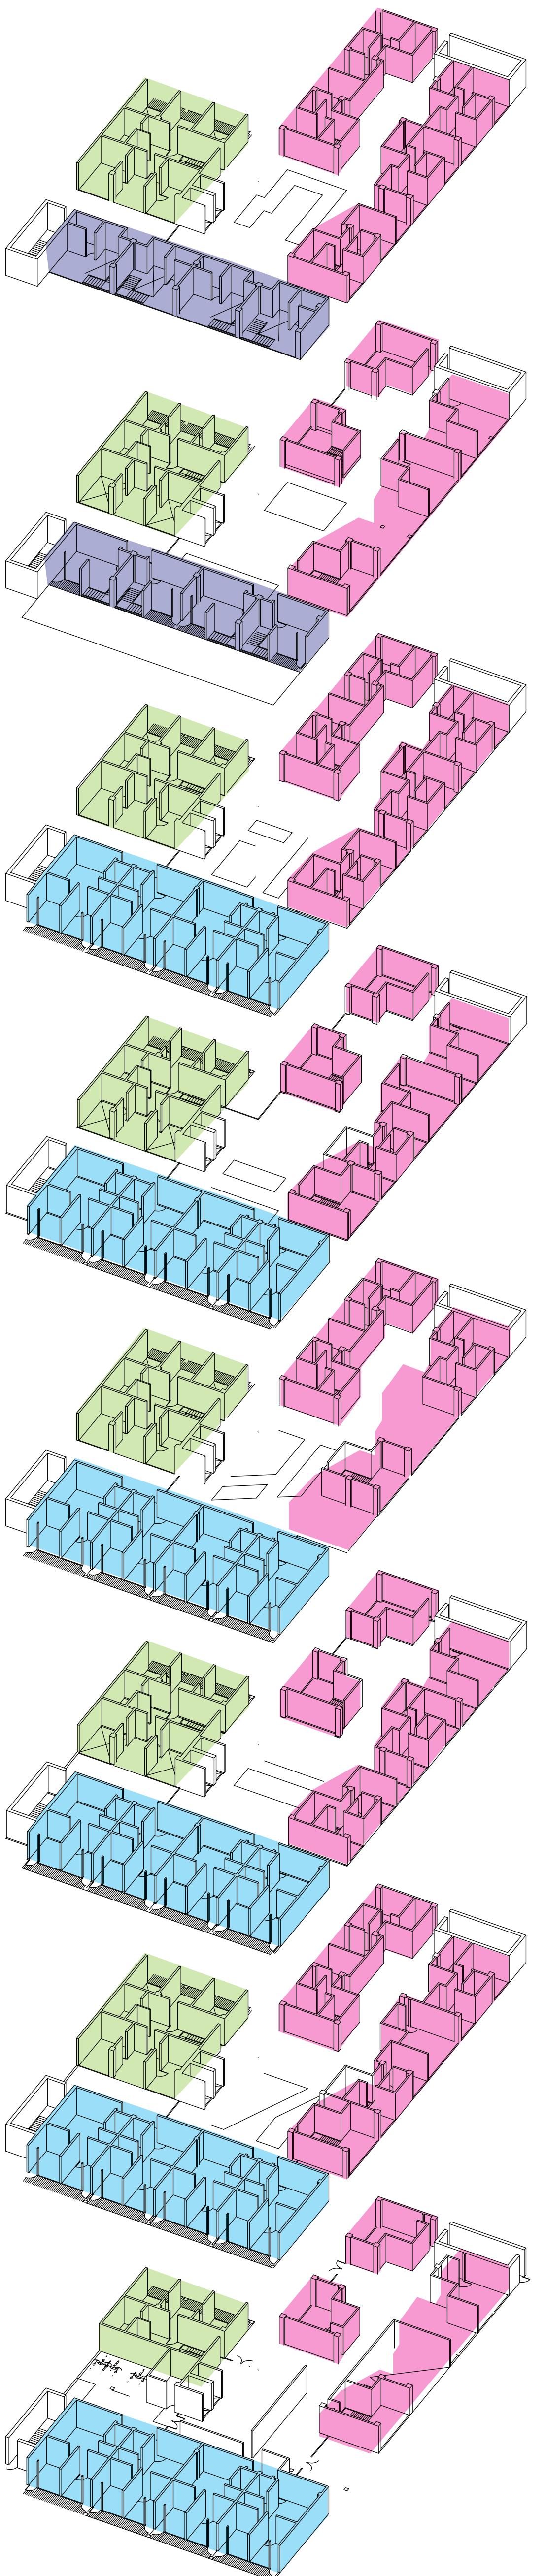



DORMITORY HOUSING

CORNER OF GRAND AVE. AND MYRTLE AVE.

UNIT TYPES

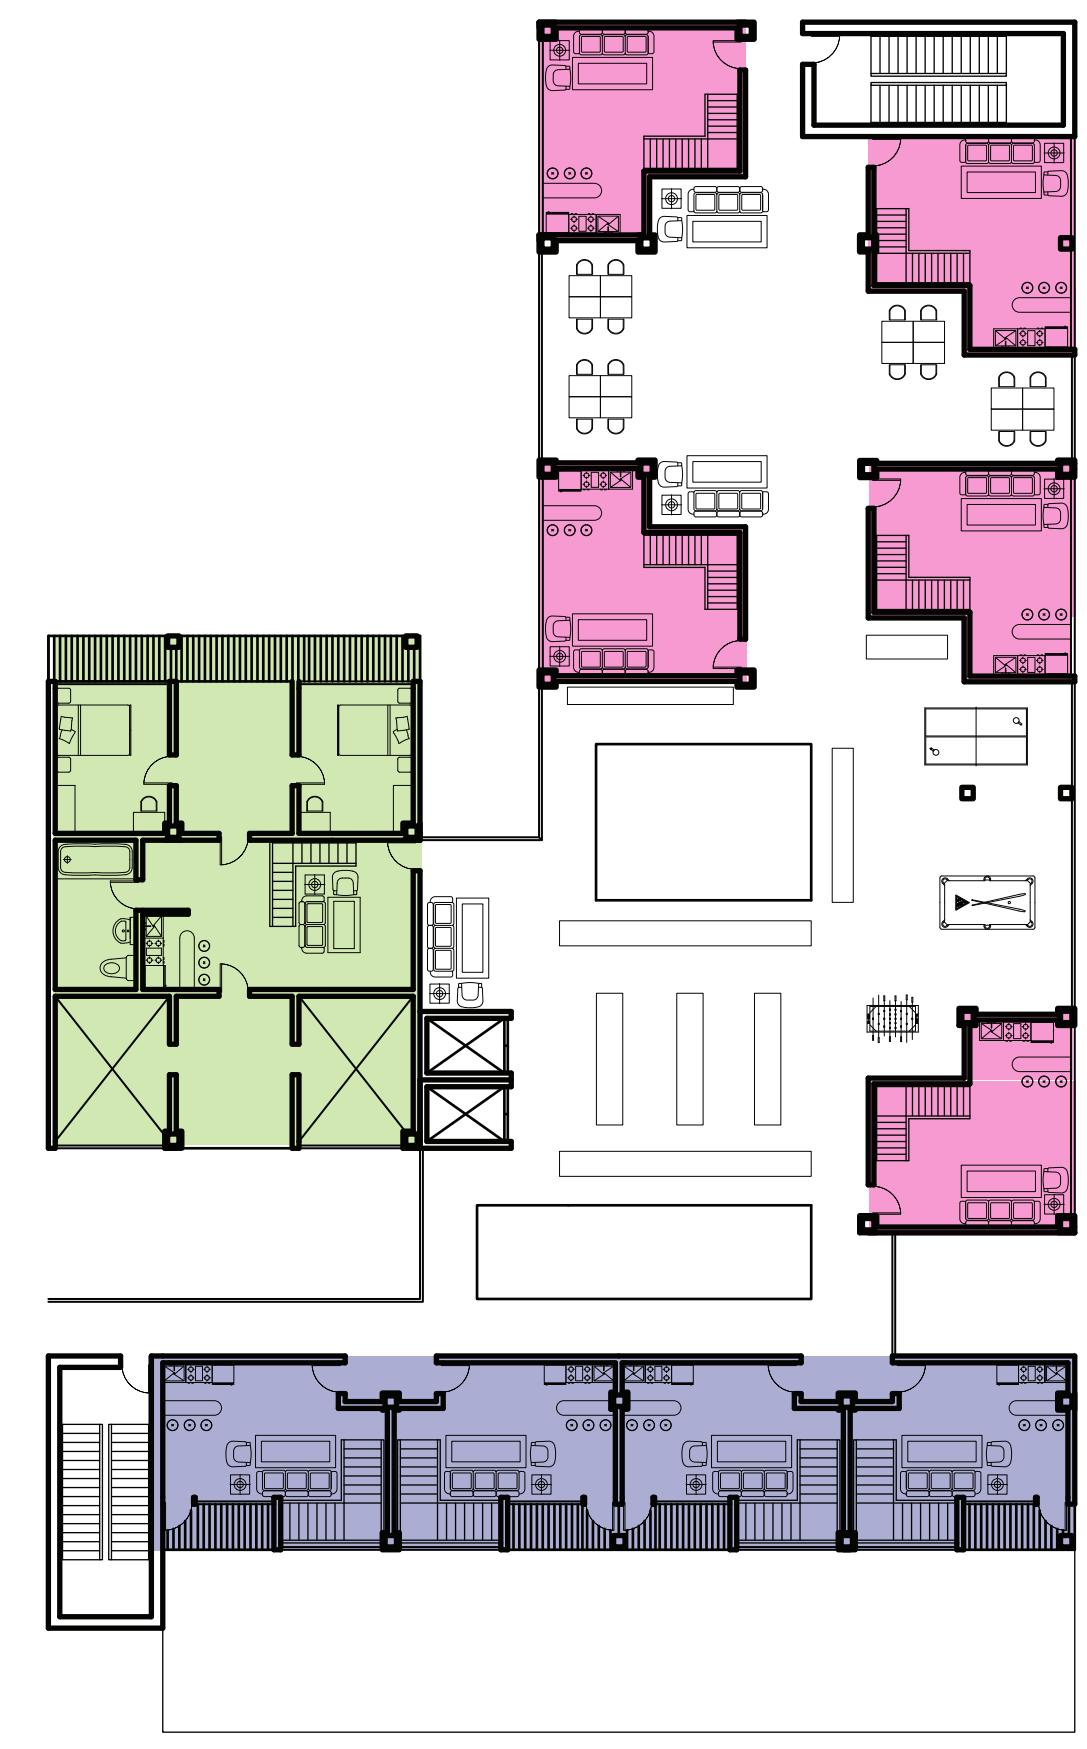




CIRCULATION

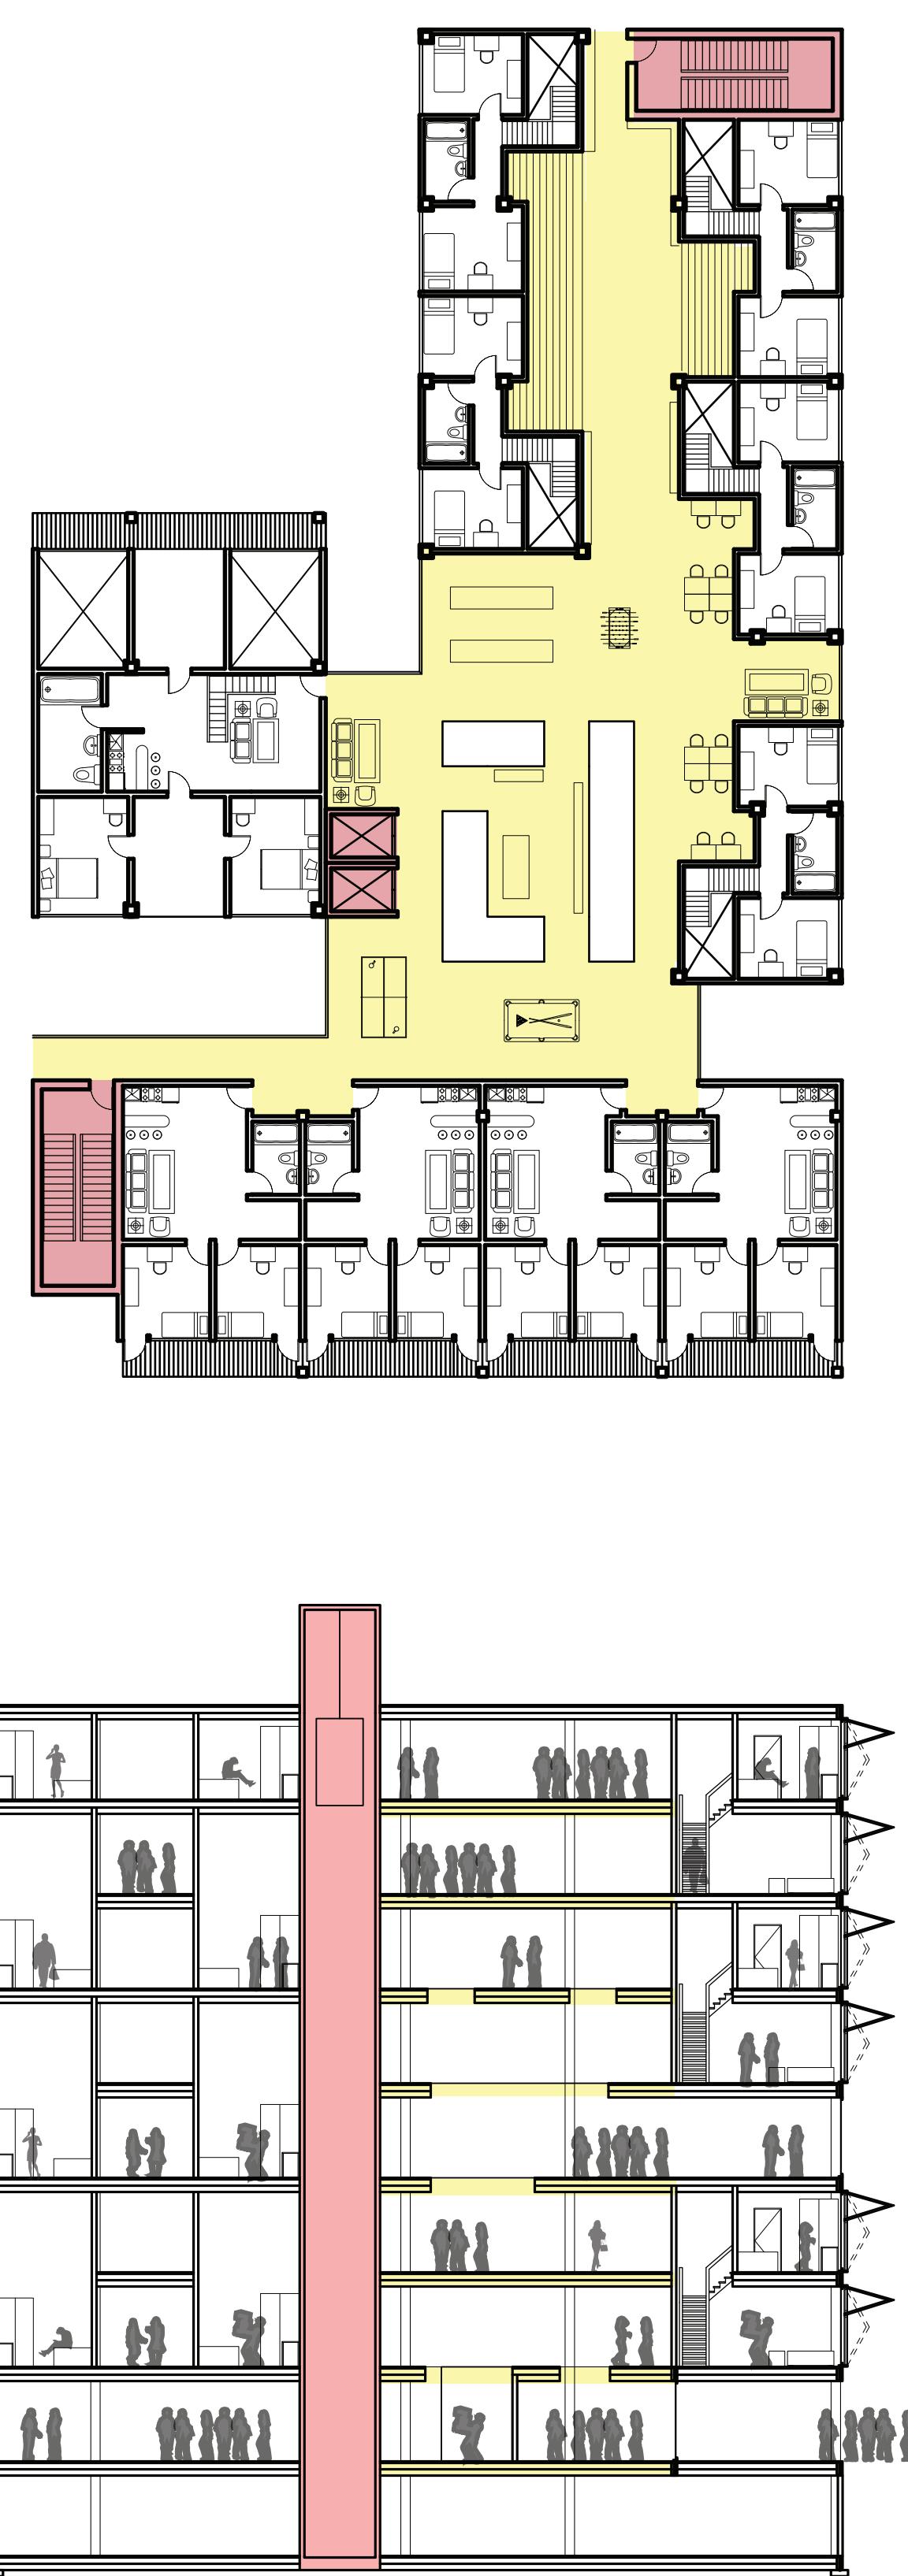


VERTICAL CIRCULATION
 HORIZONTAL CIRCULATION



PUBLIC SPACES

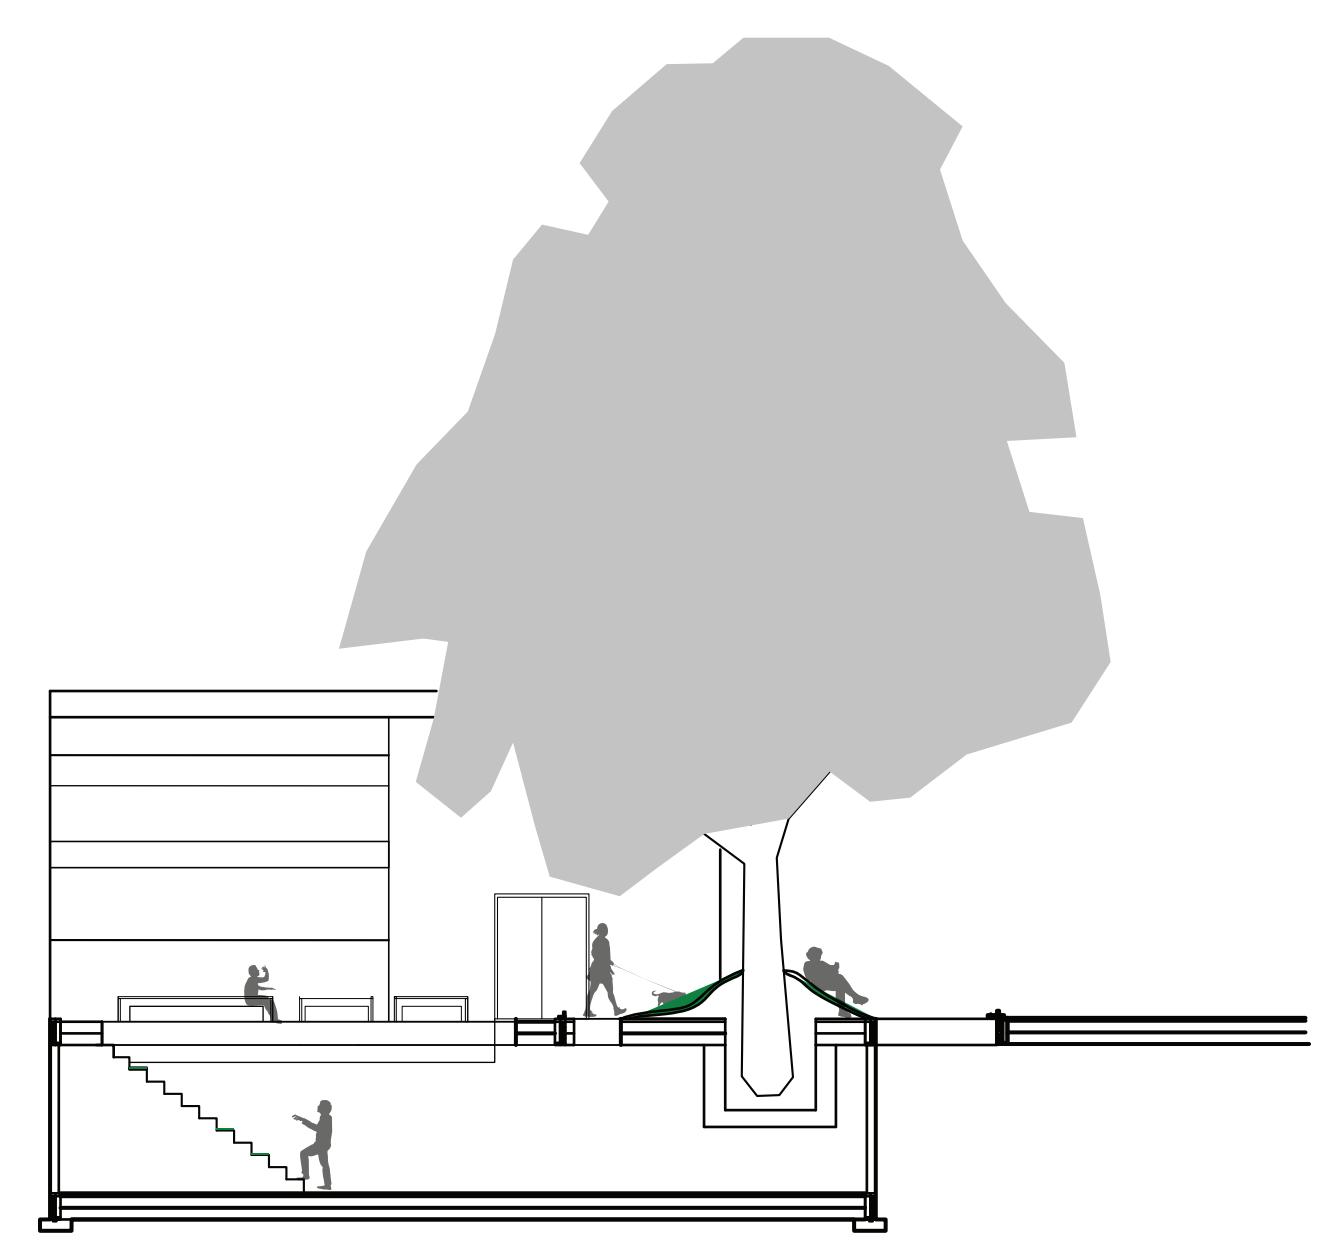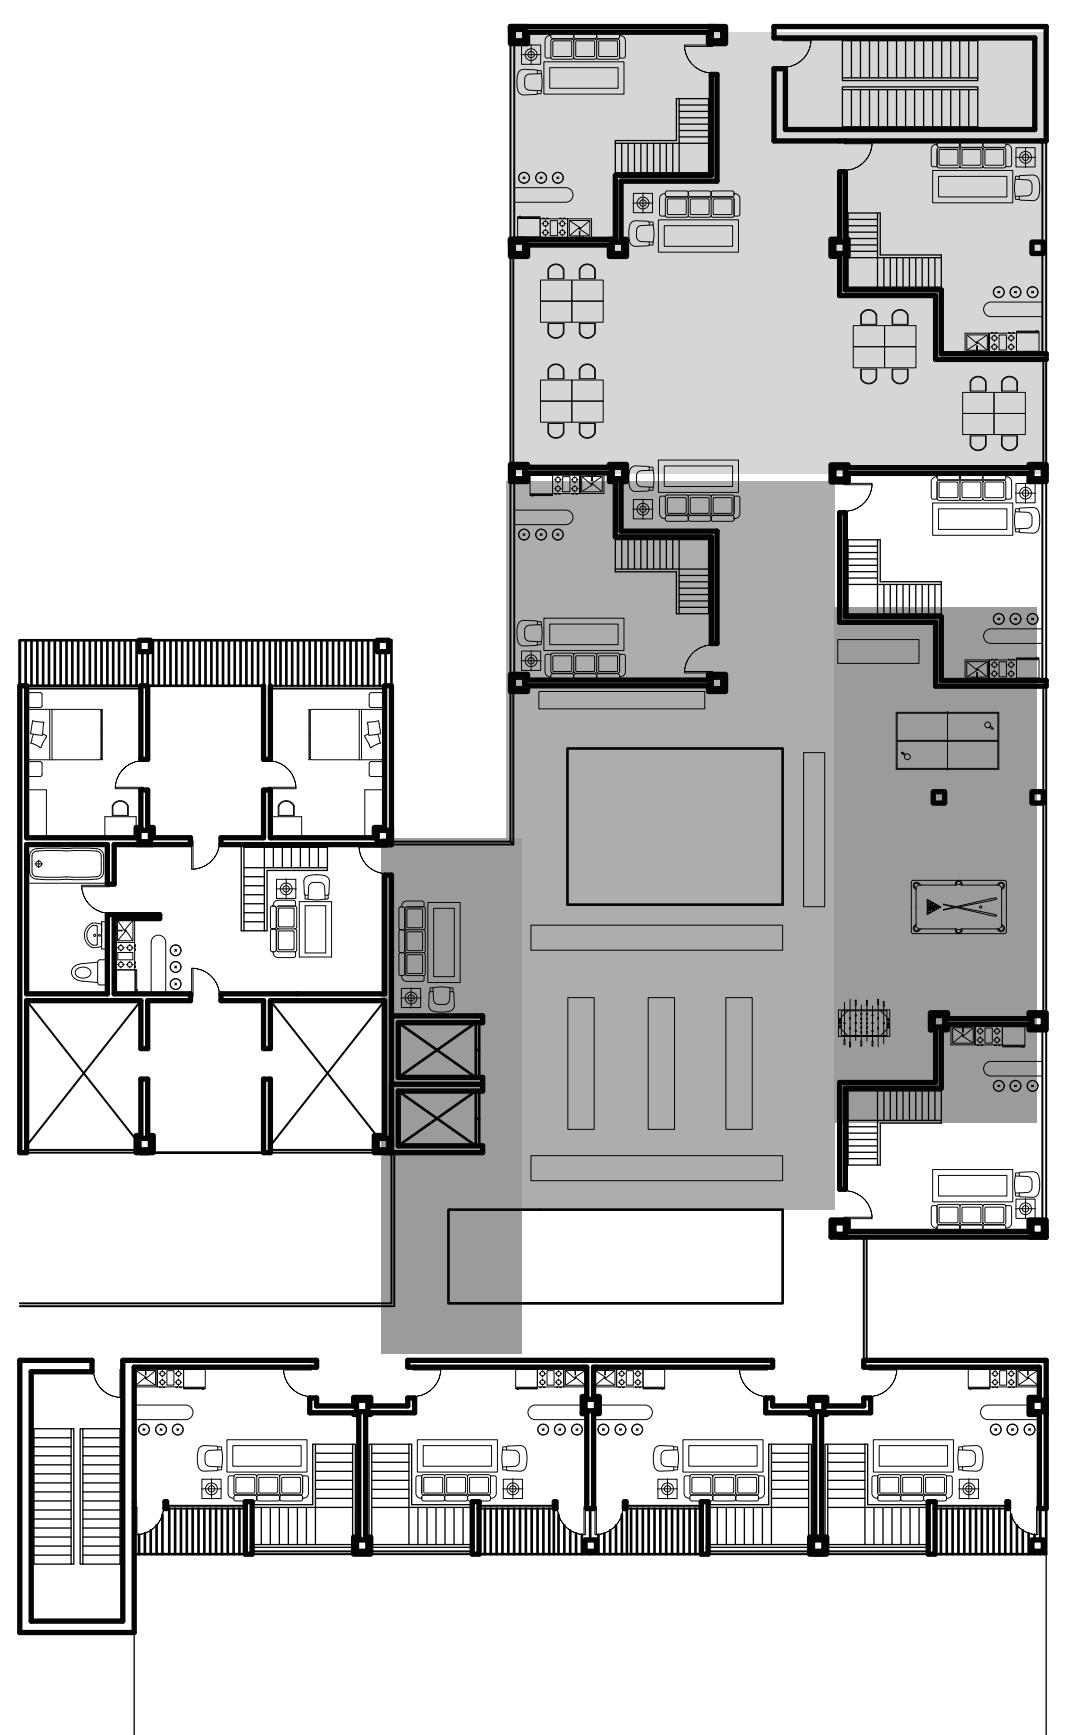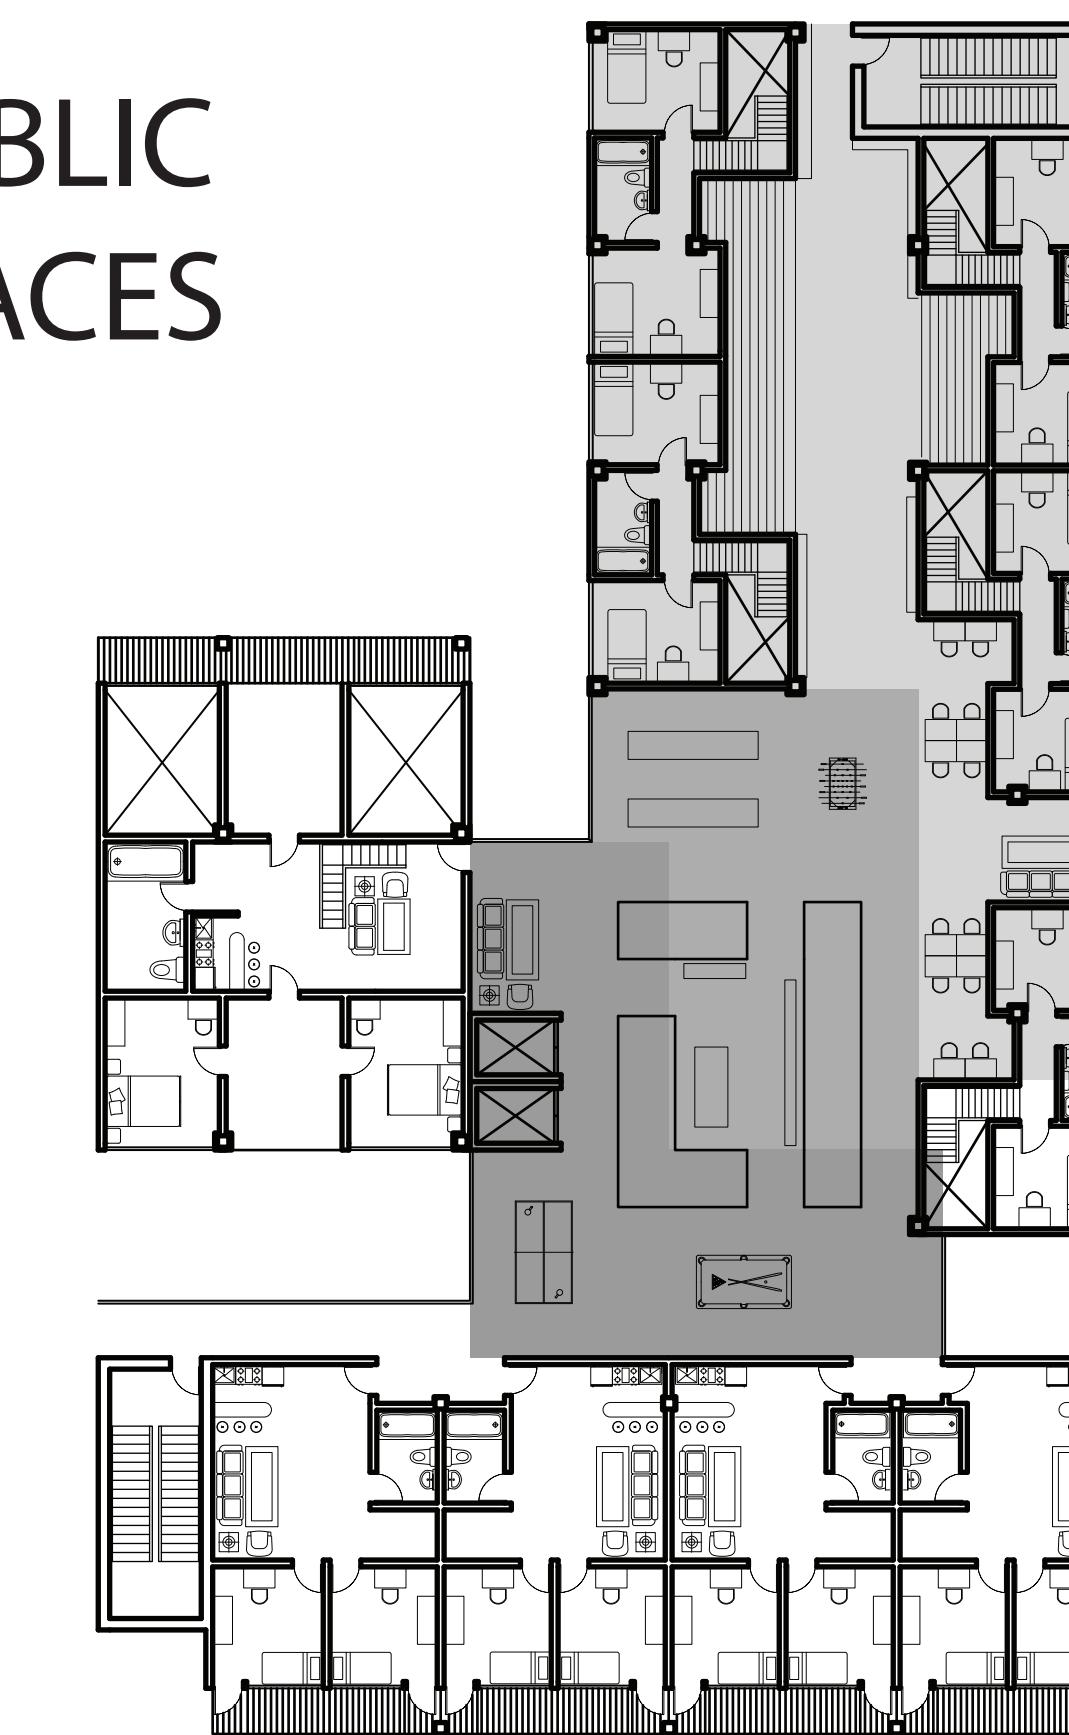


SECTION A

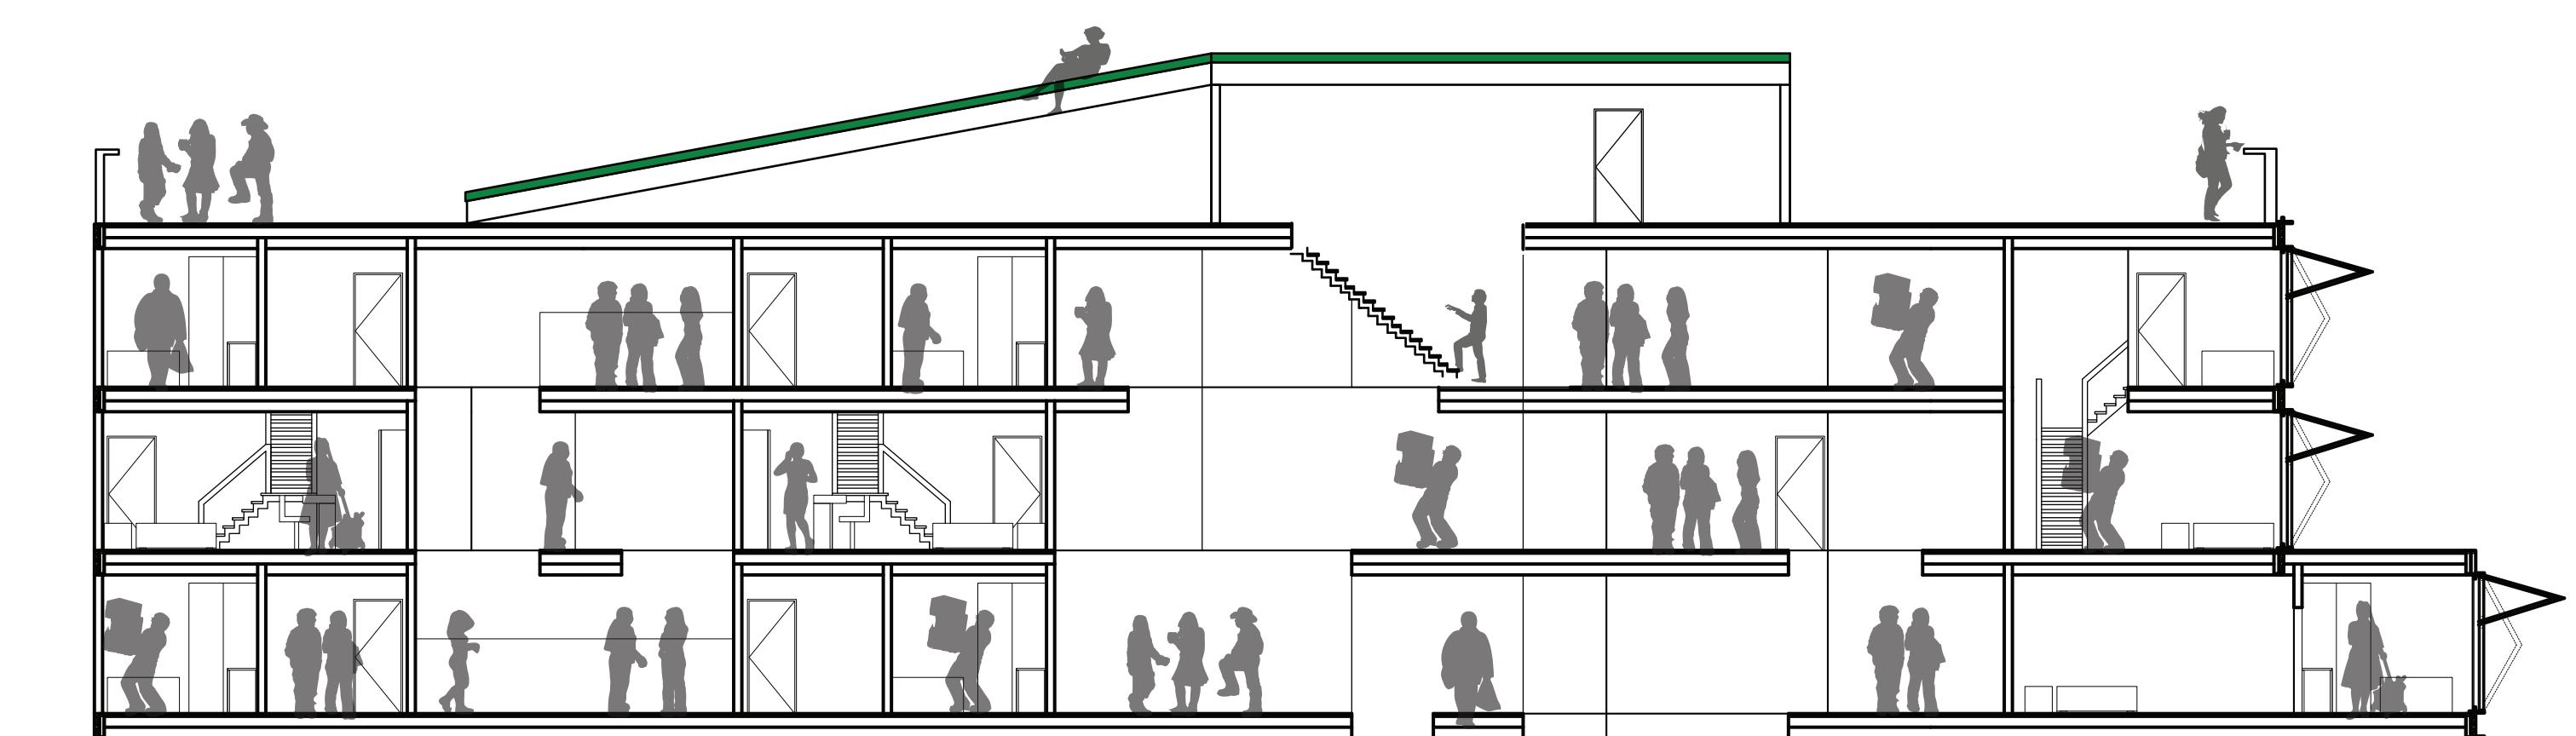


DORMITORY HOUSING

CORNER OF GRAND AVE. AND MYRTLE AVE.


STRUCTURE

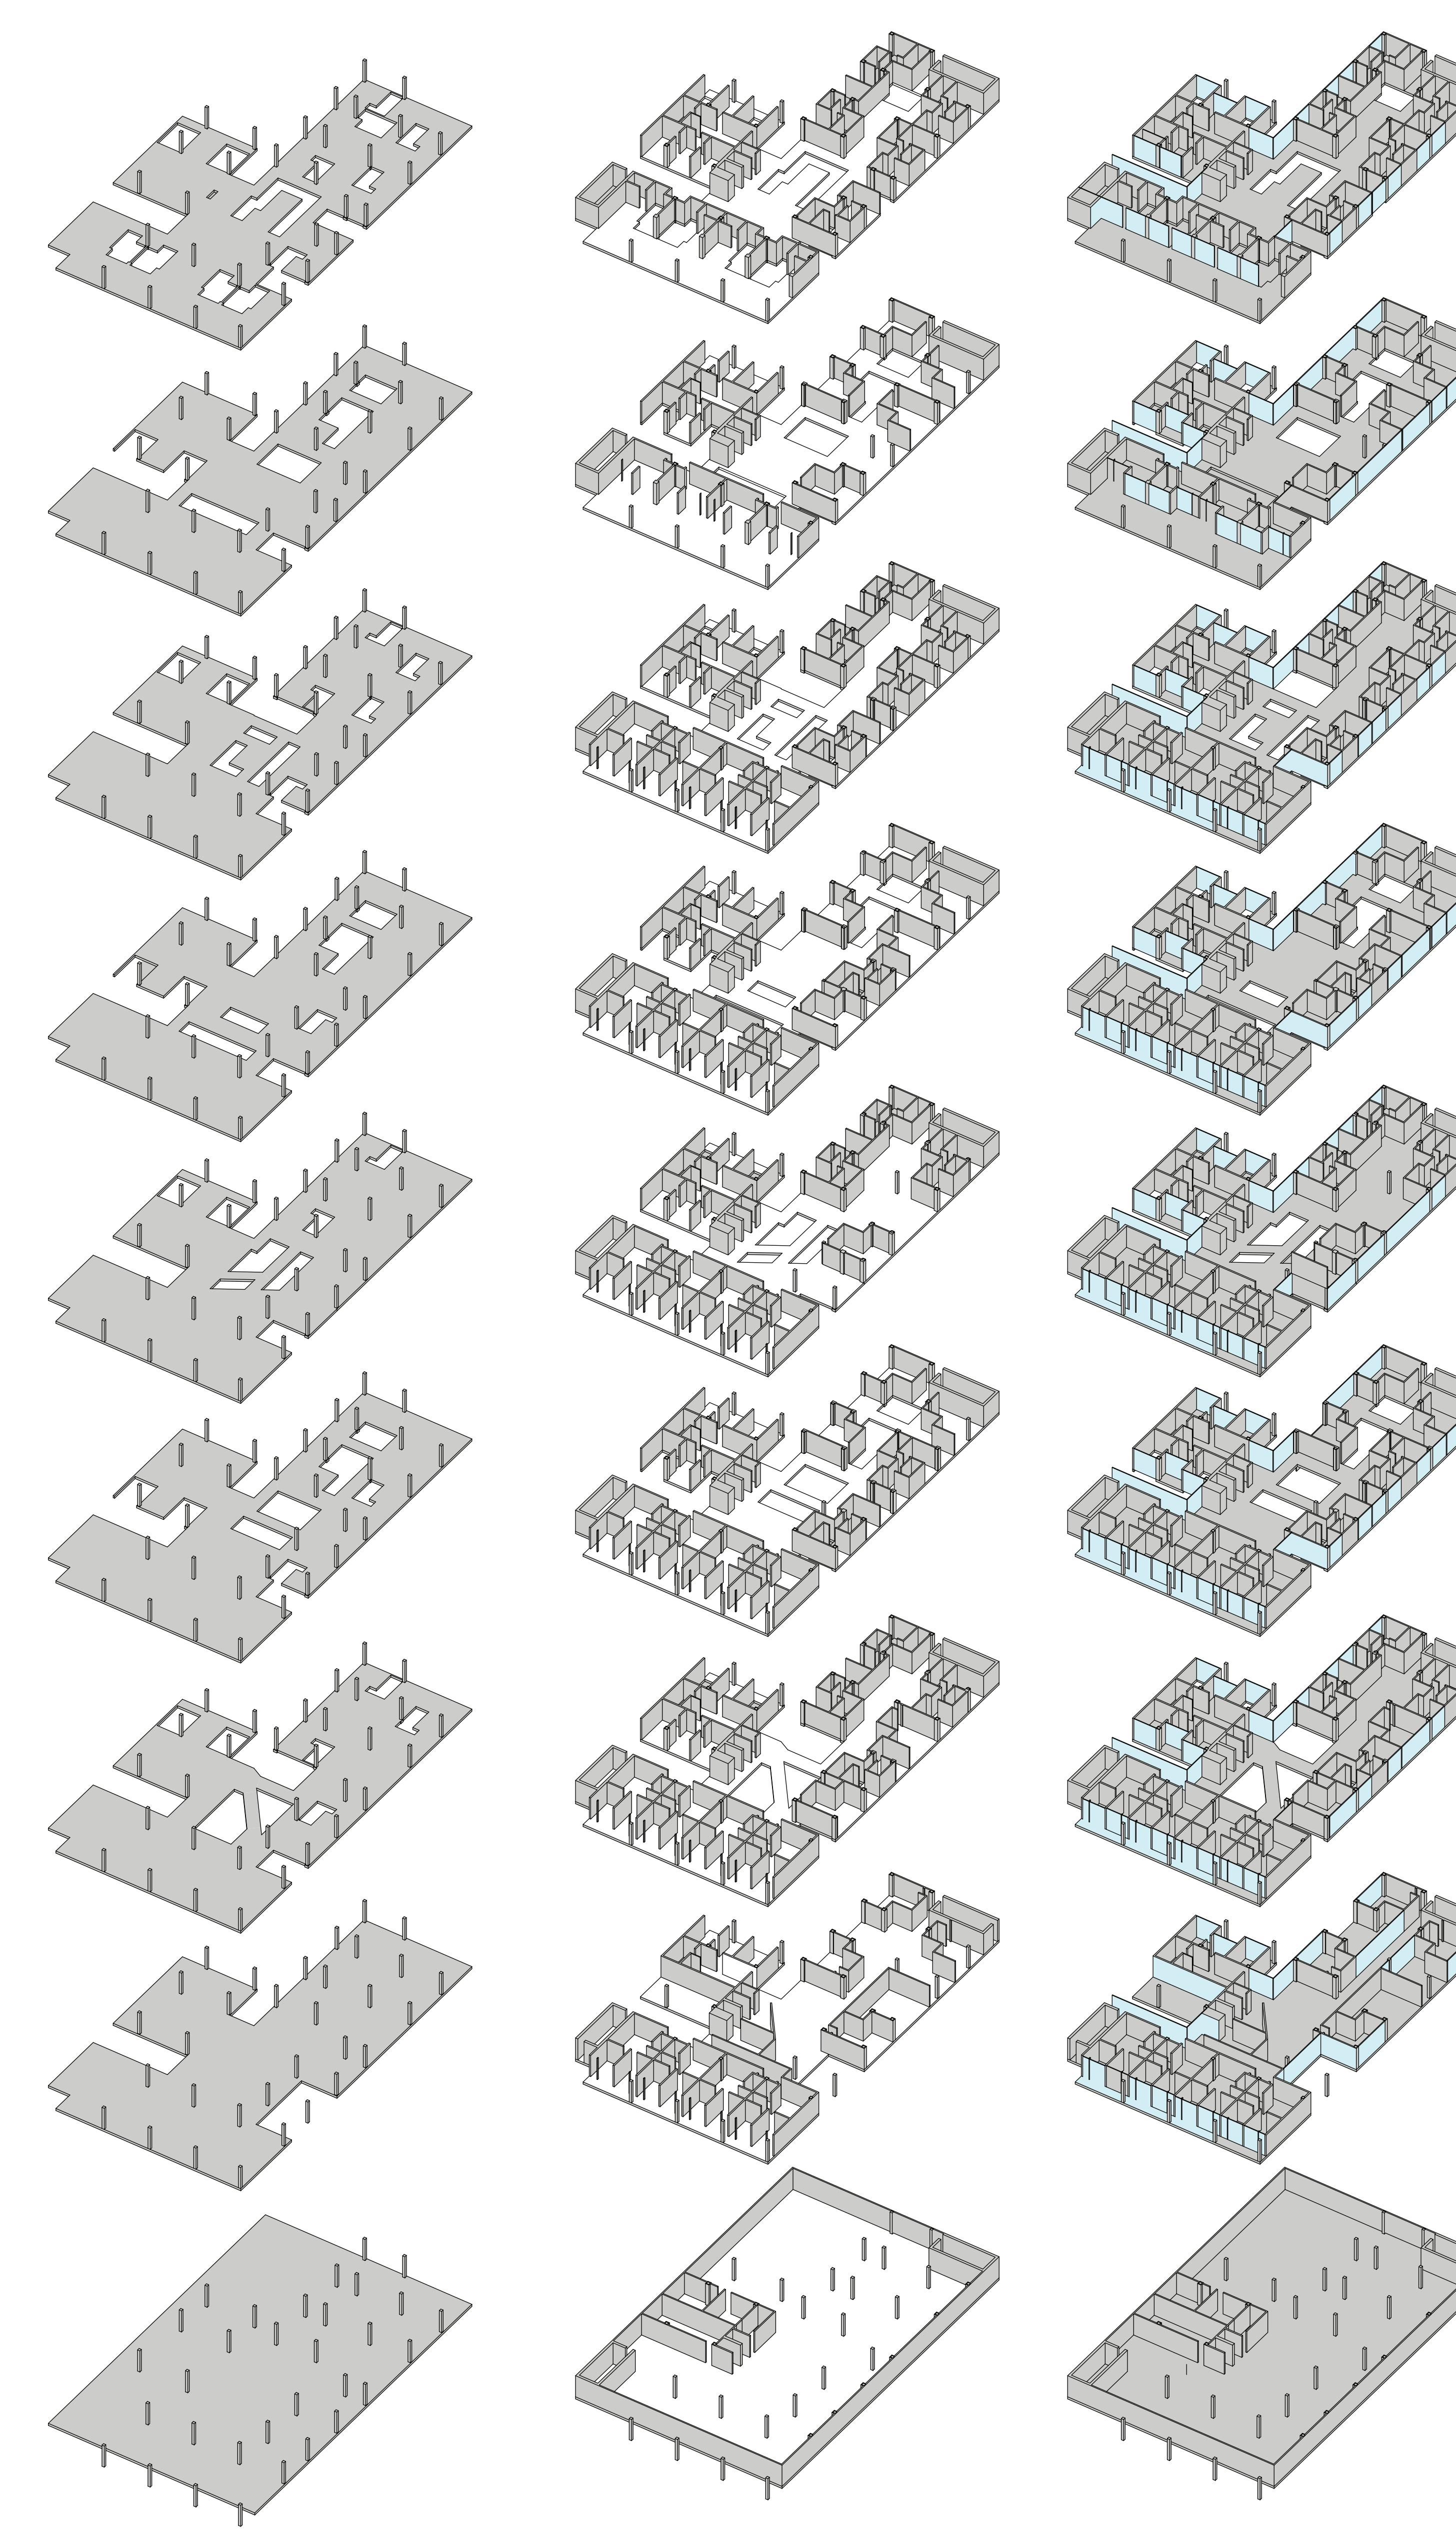


FACADE SYSTEM

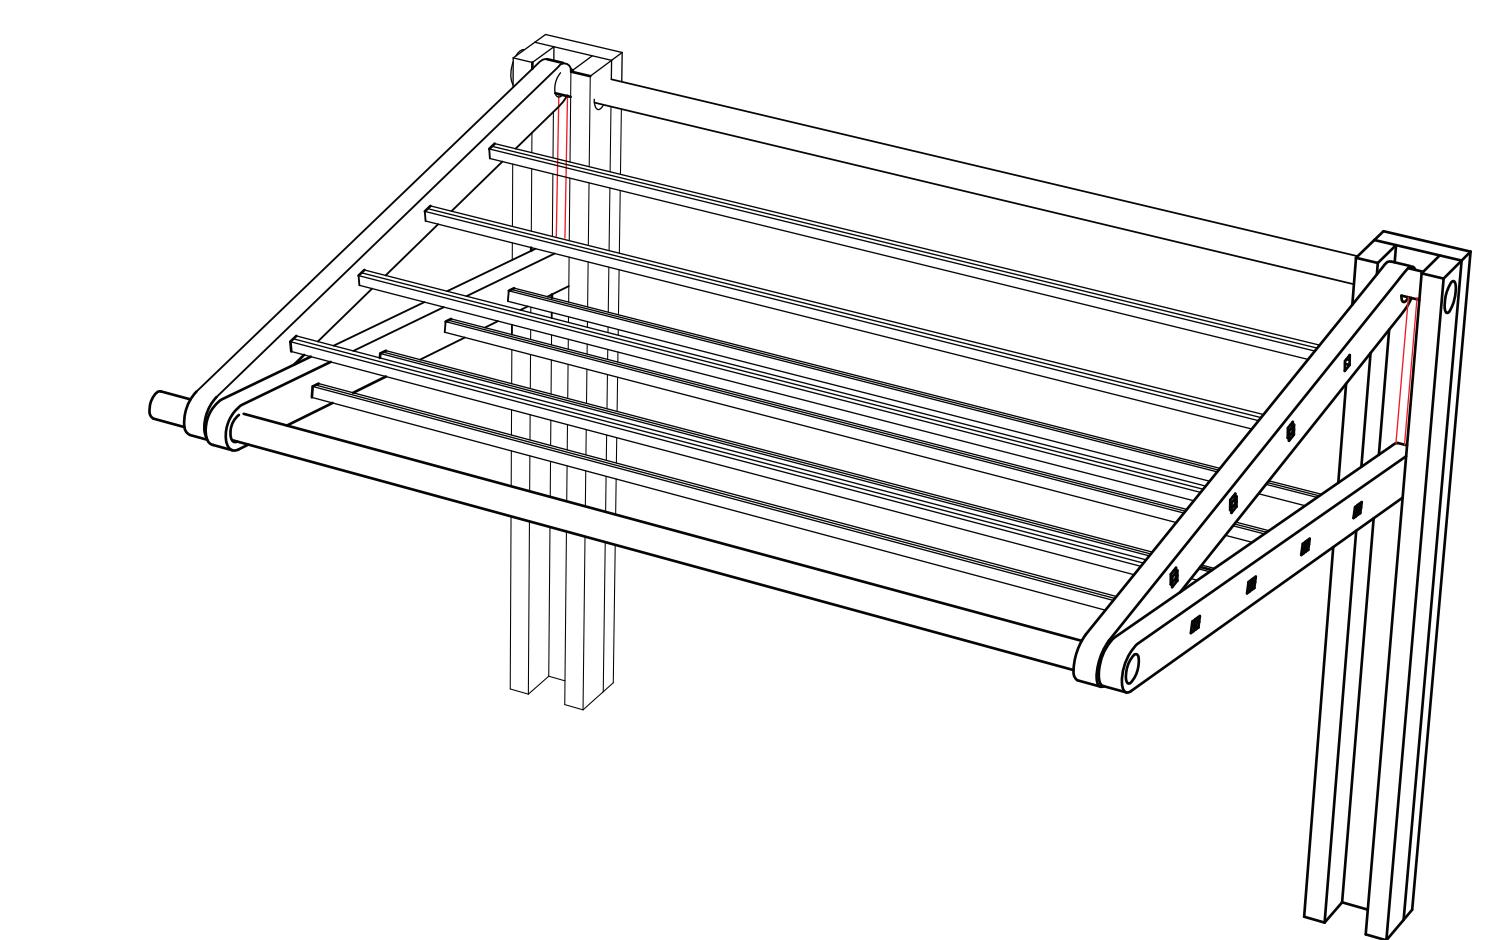

OPEN

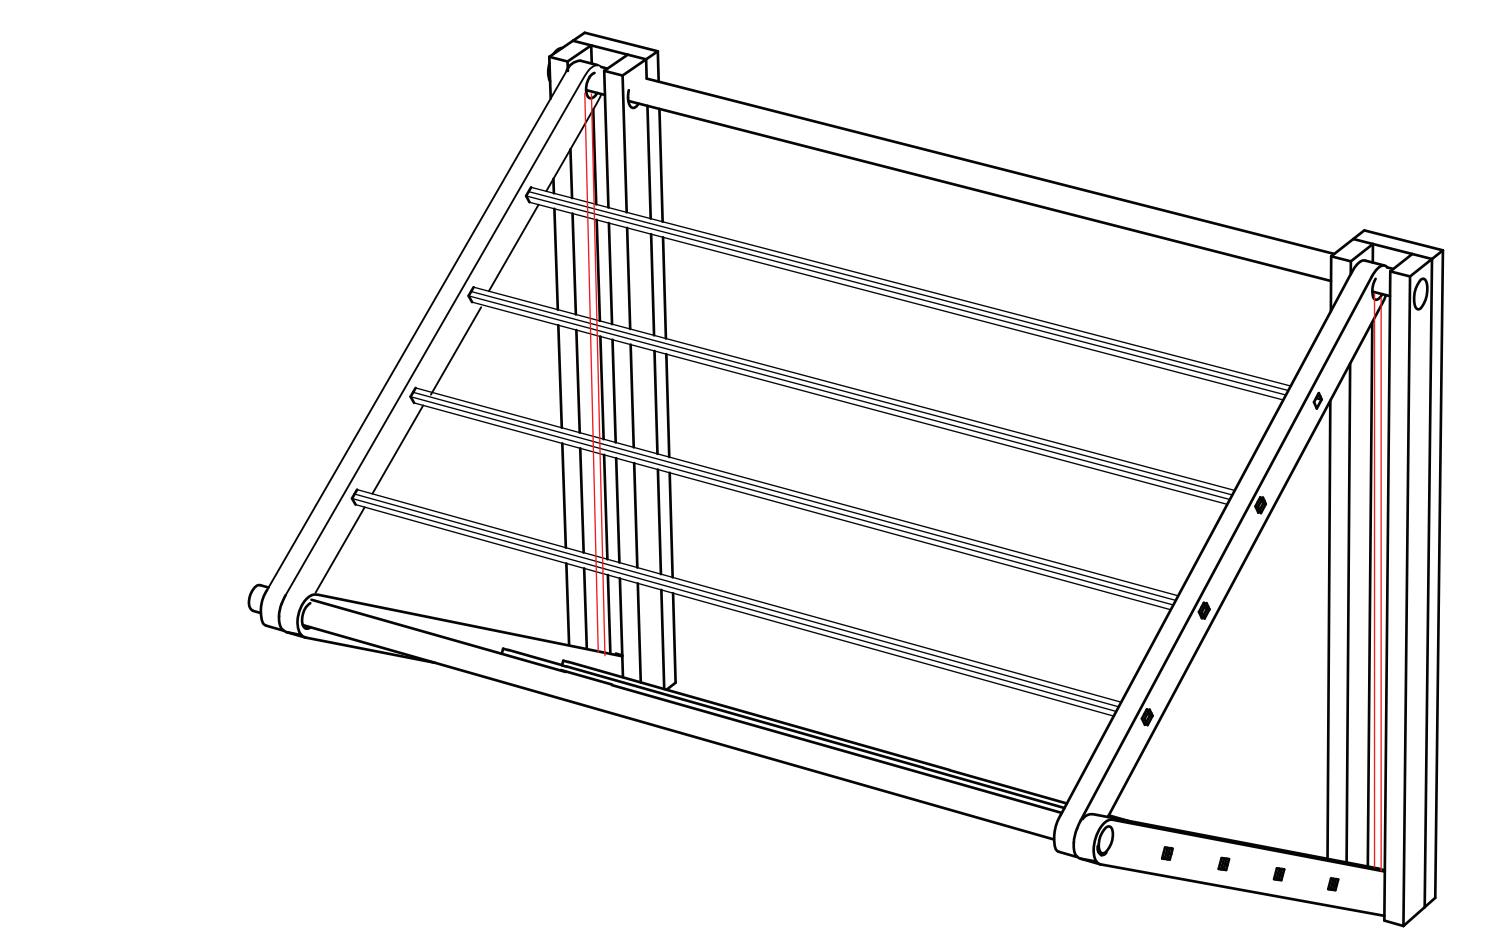

CLOSED

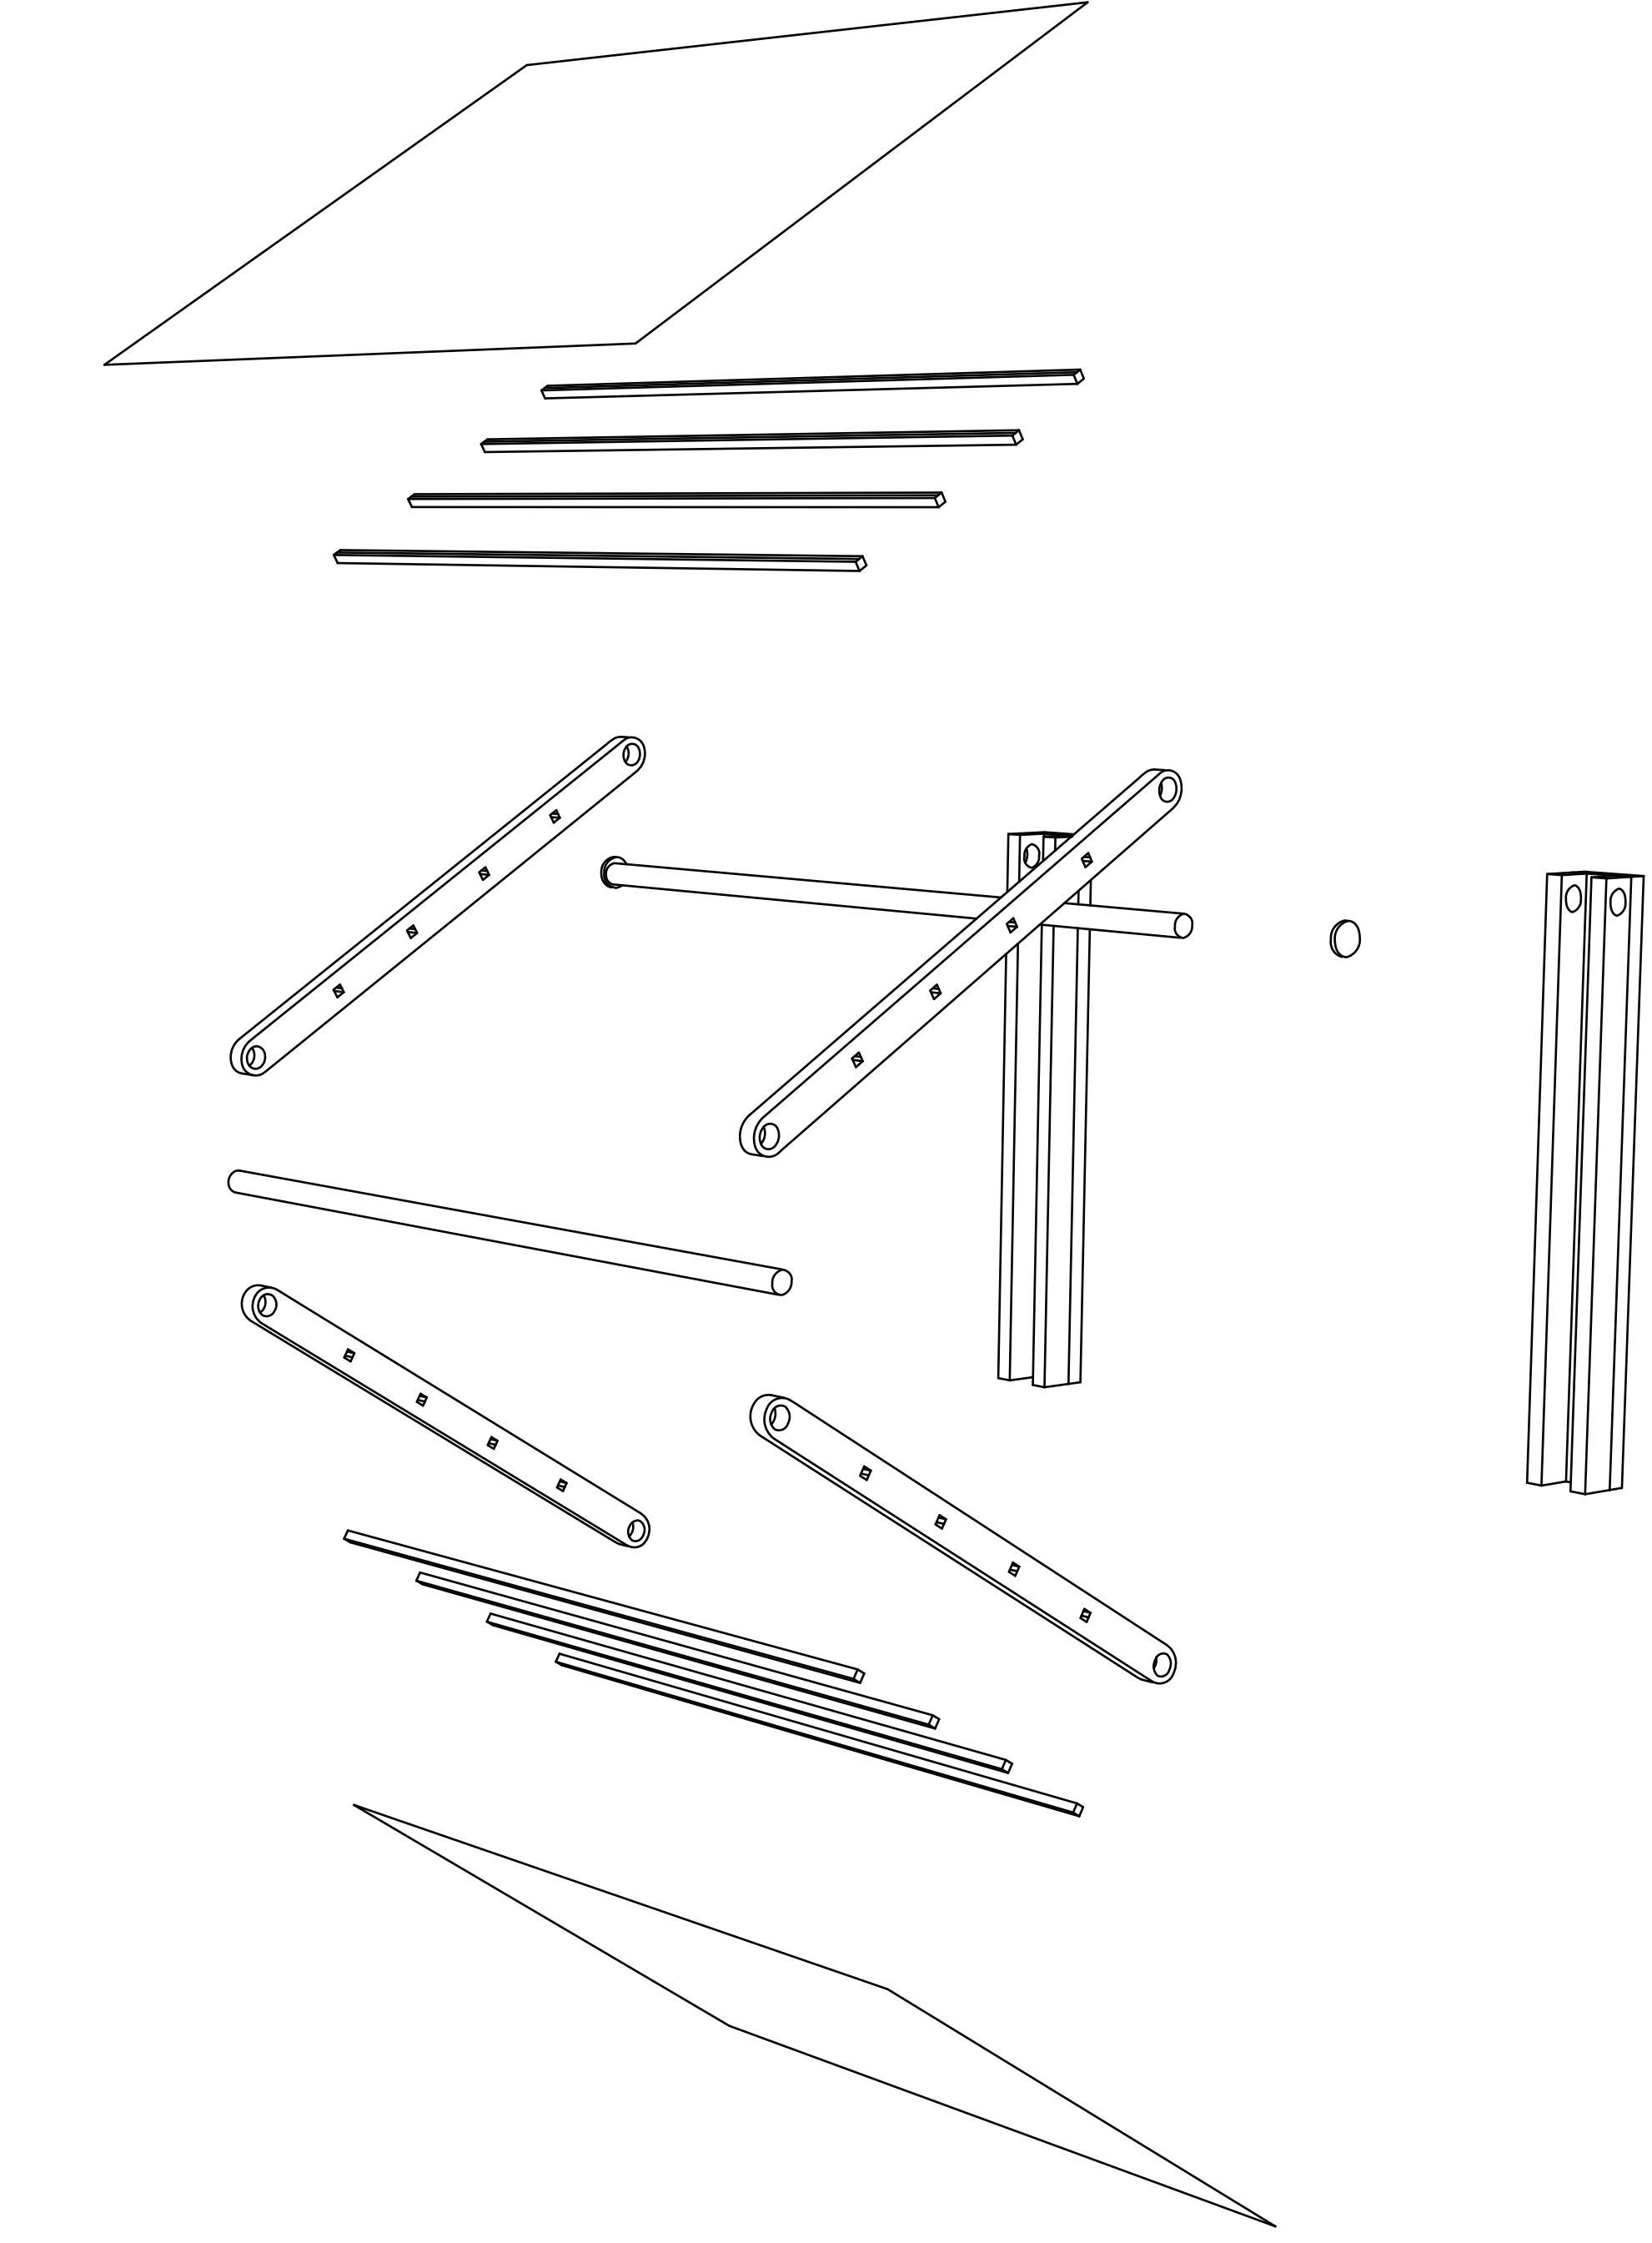

MEP SYSTEM

